

Museum of Optography

Diagrams and Plans

2012



35m


17m


7.5m


5m


4.5m

ground floor

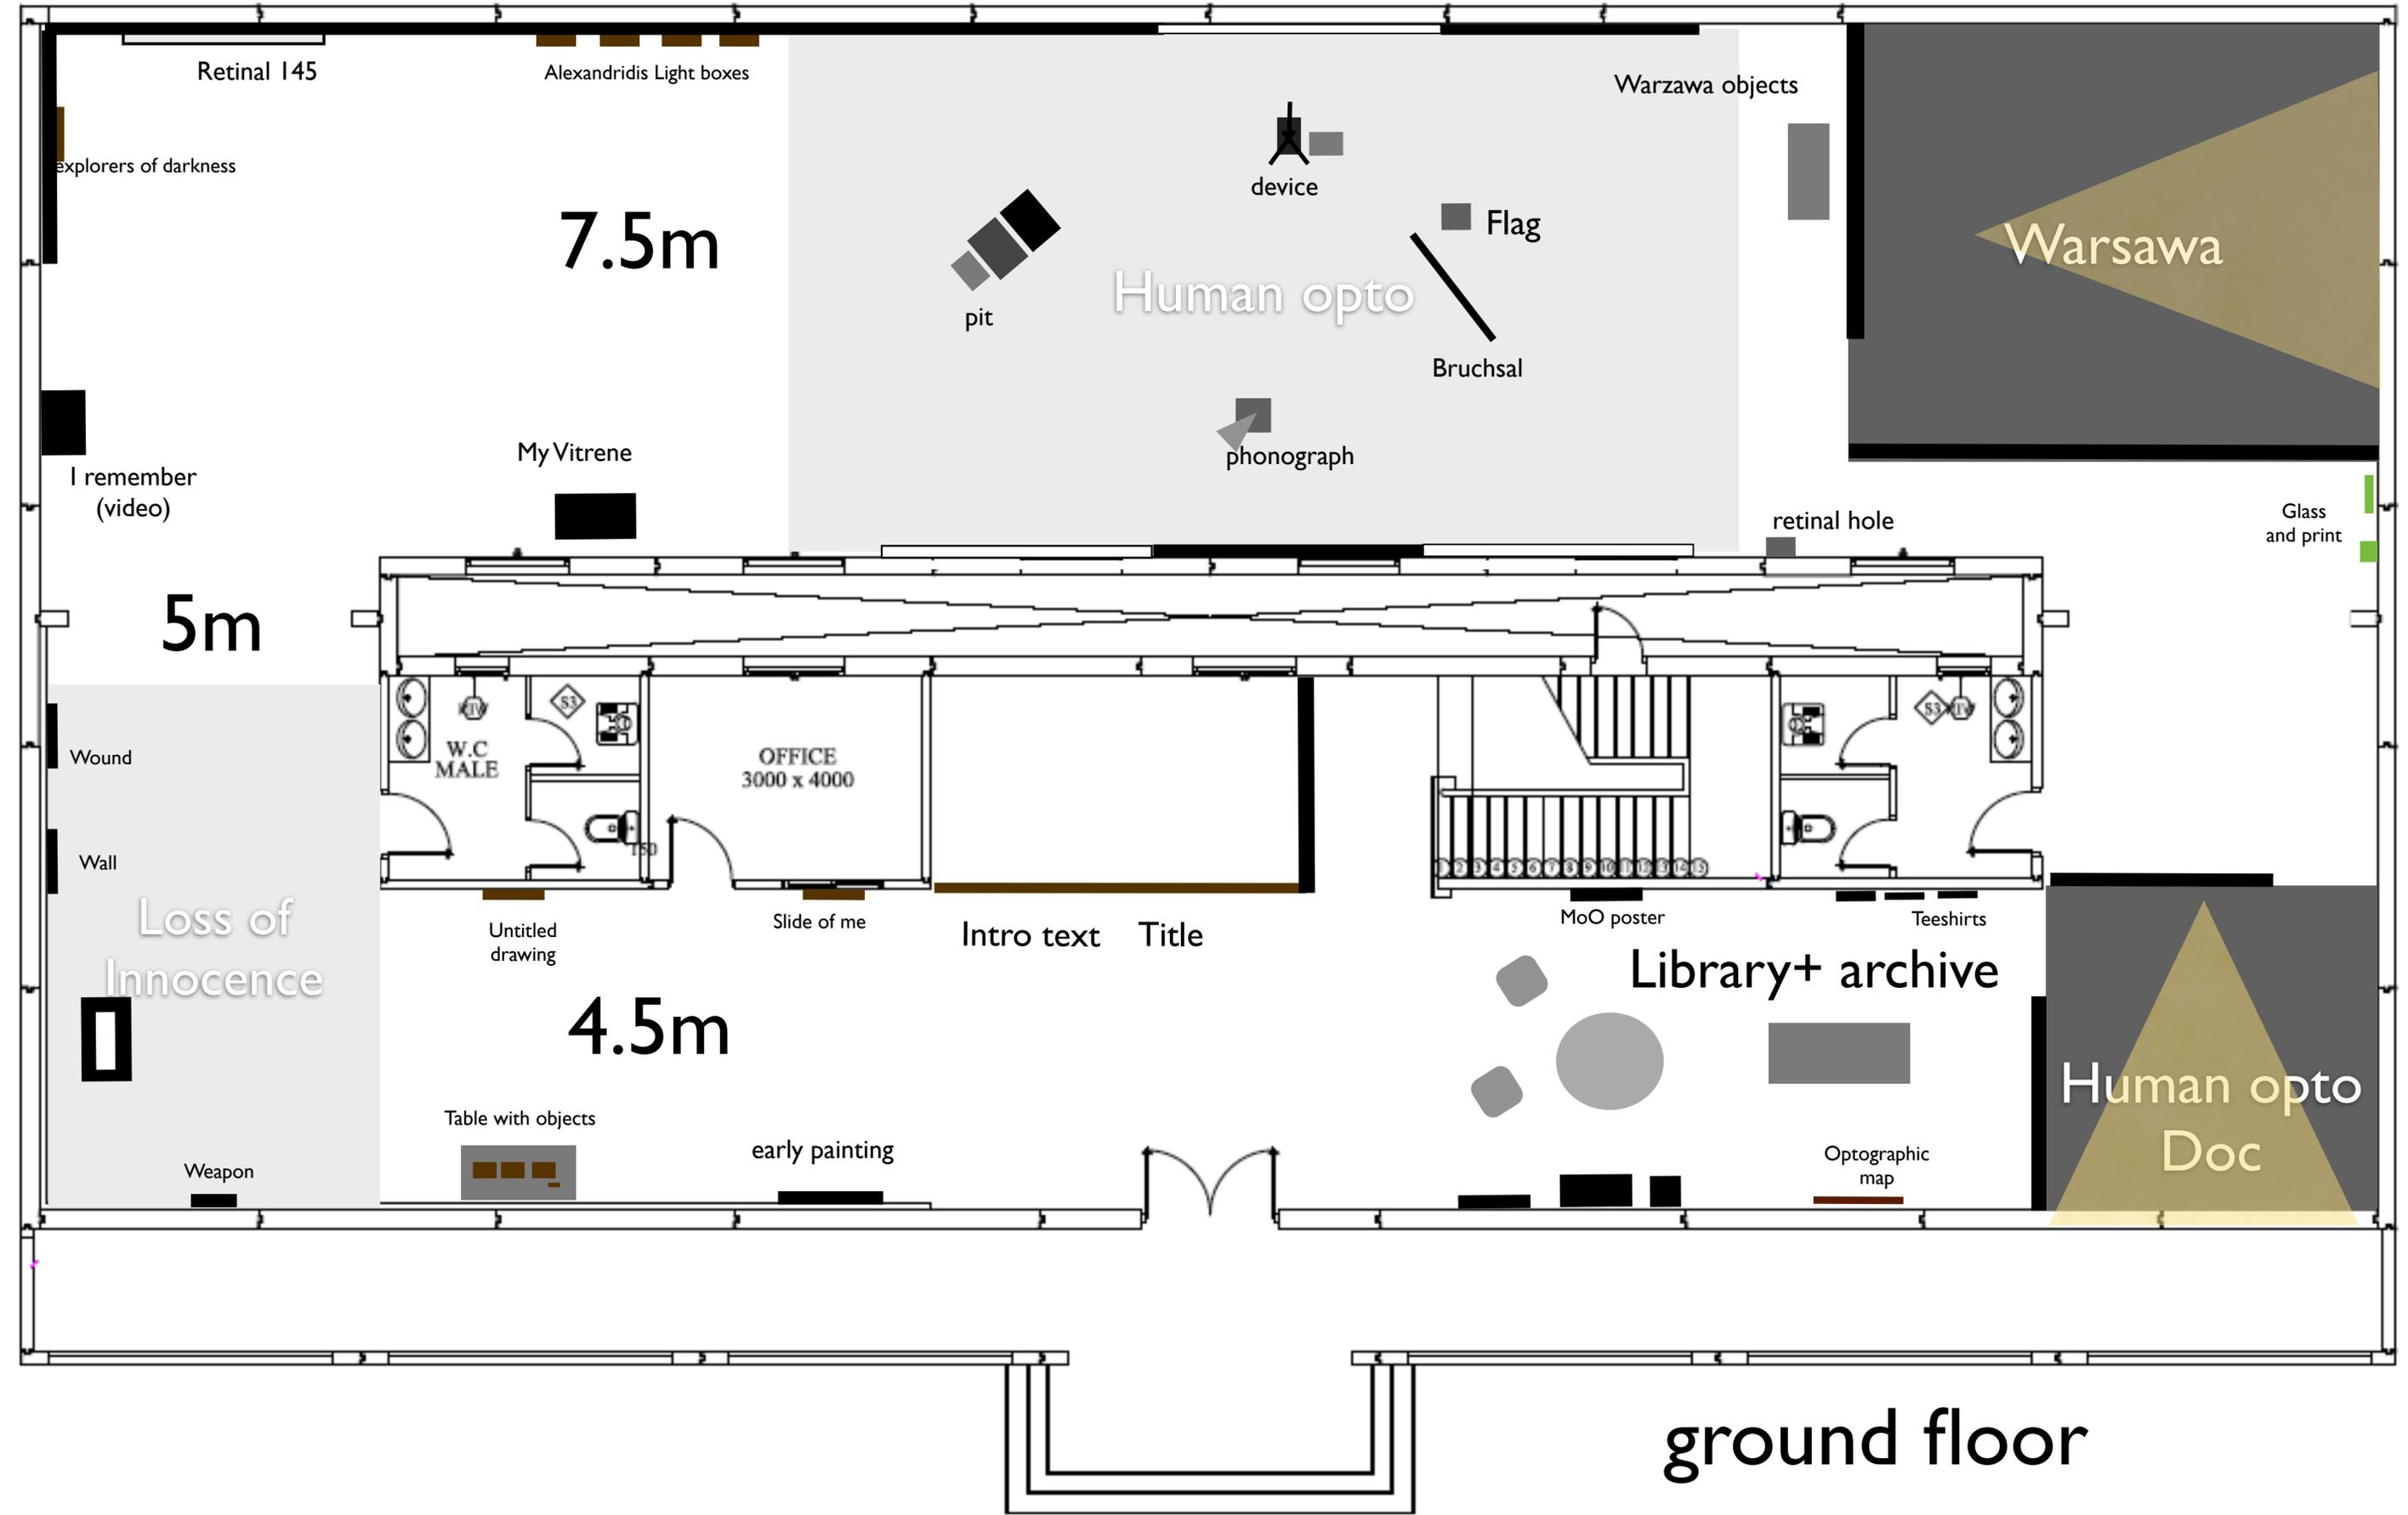

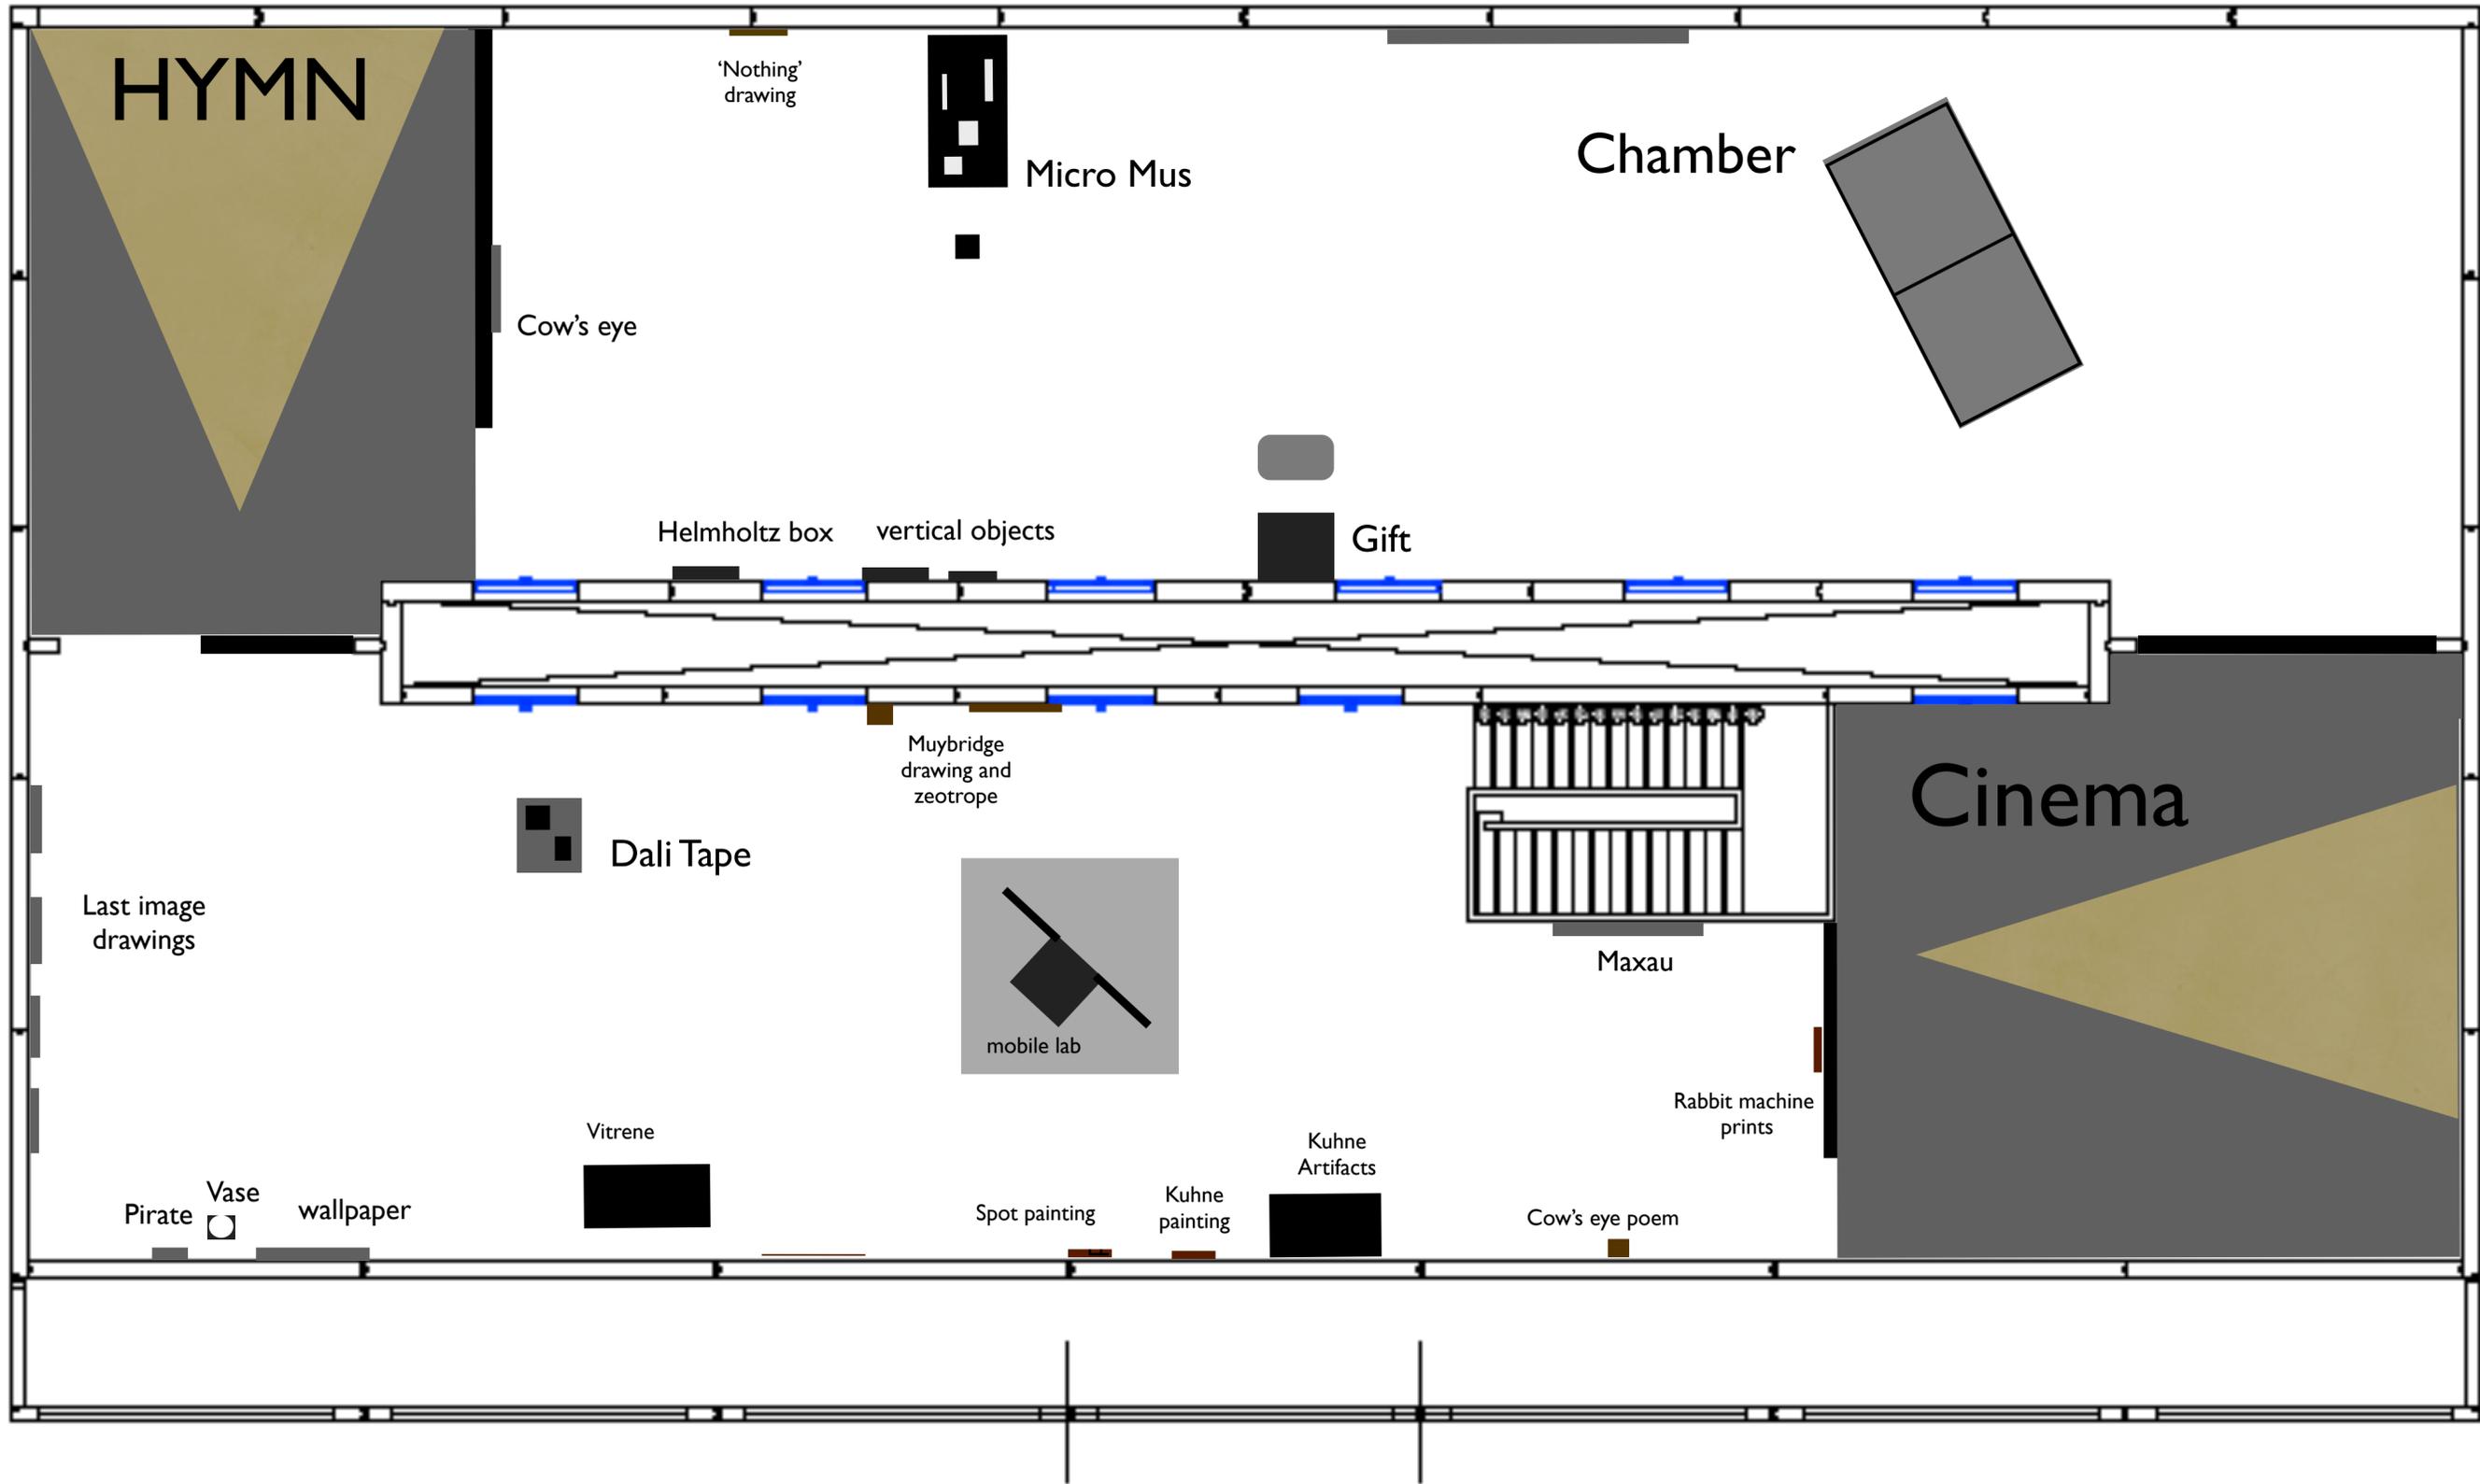


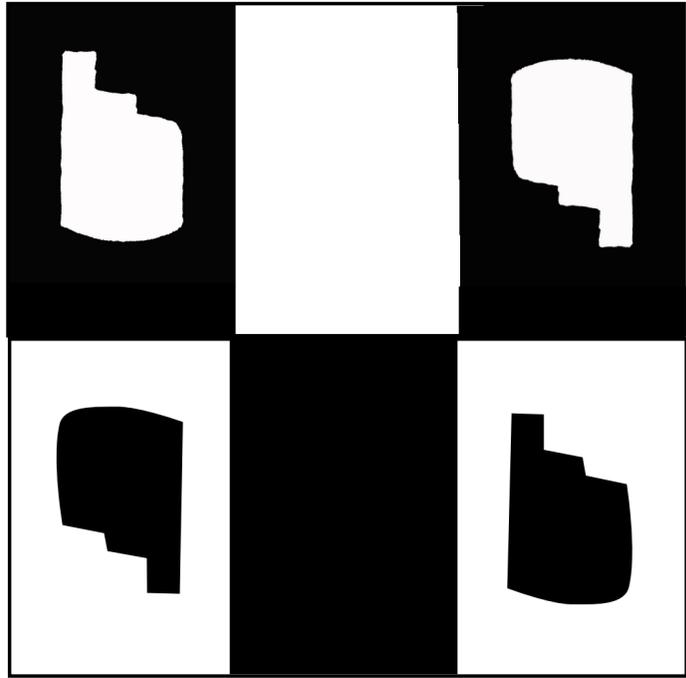

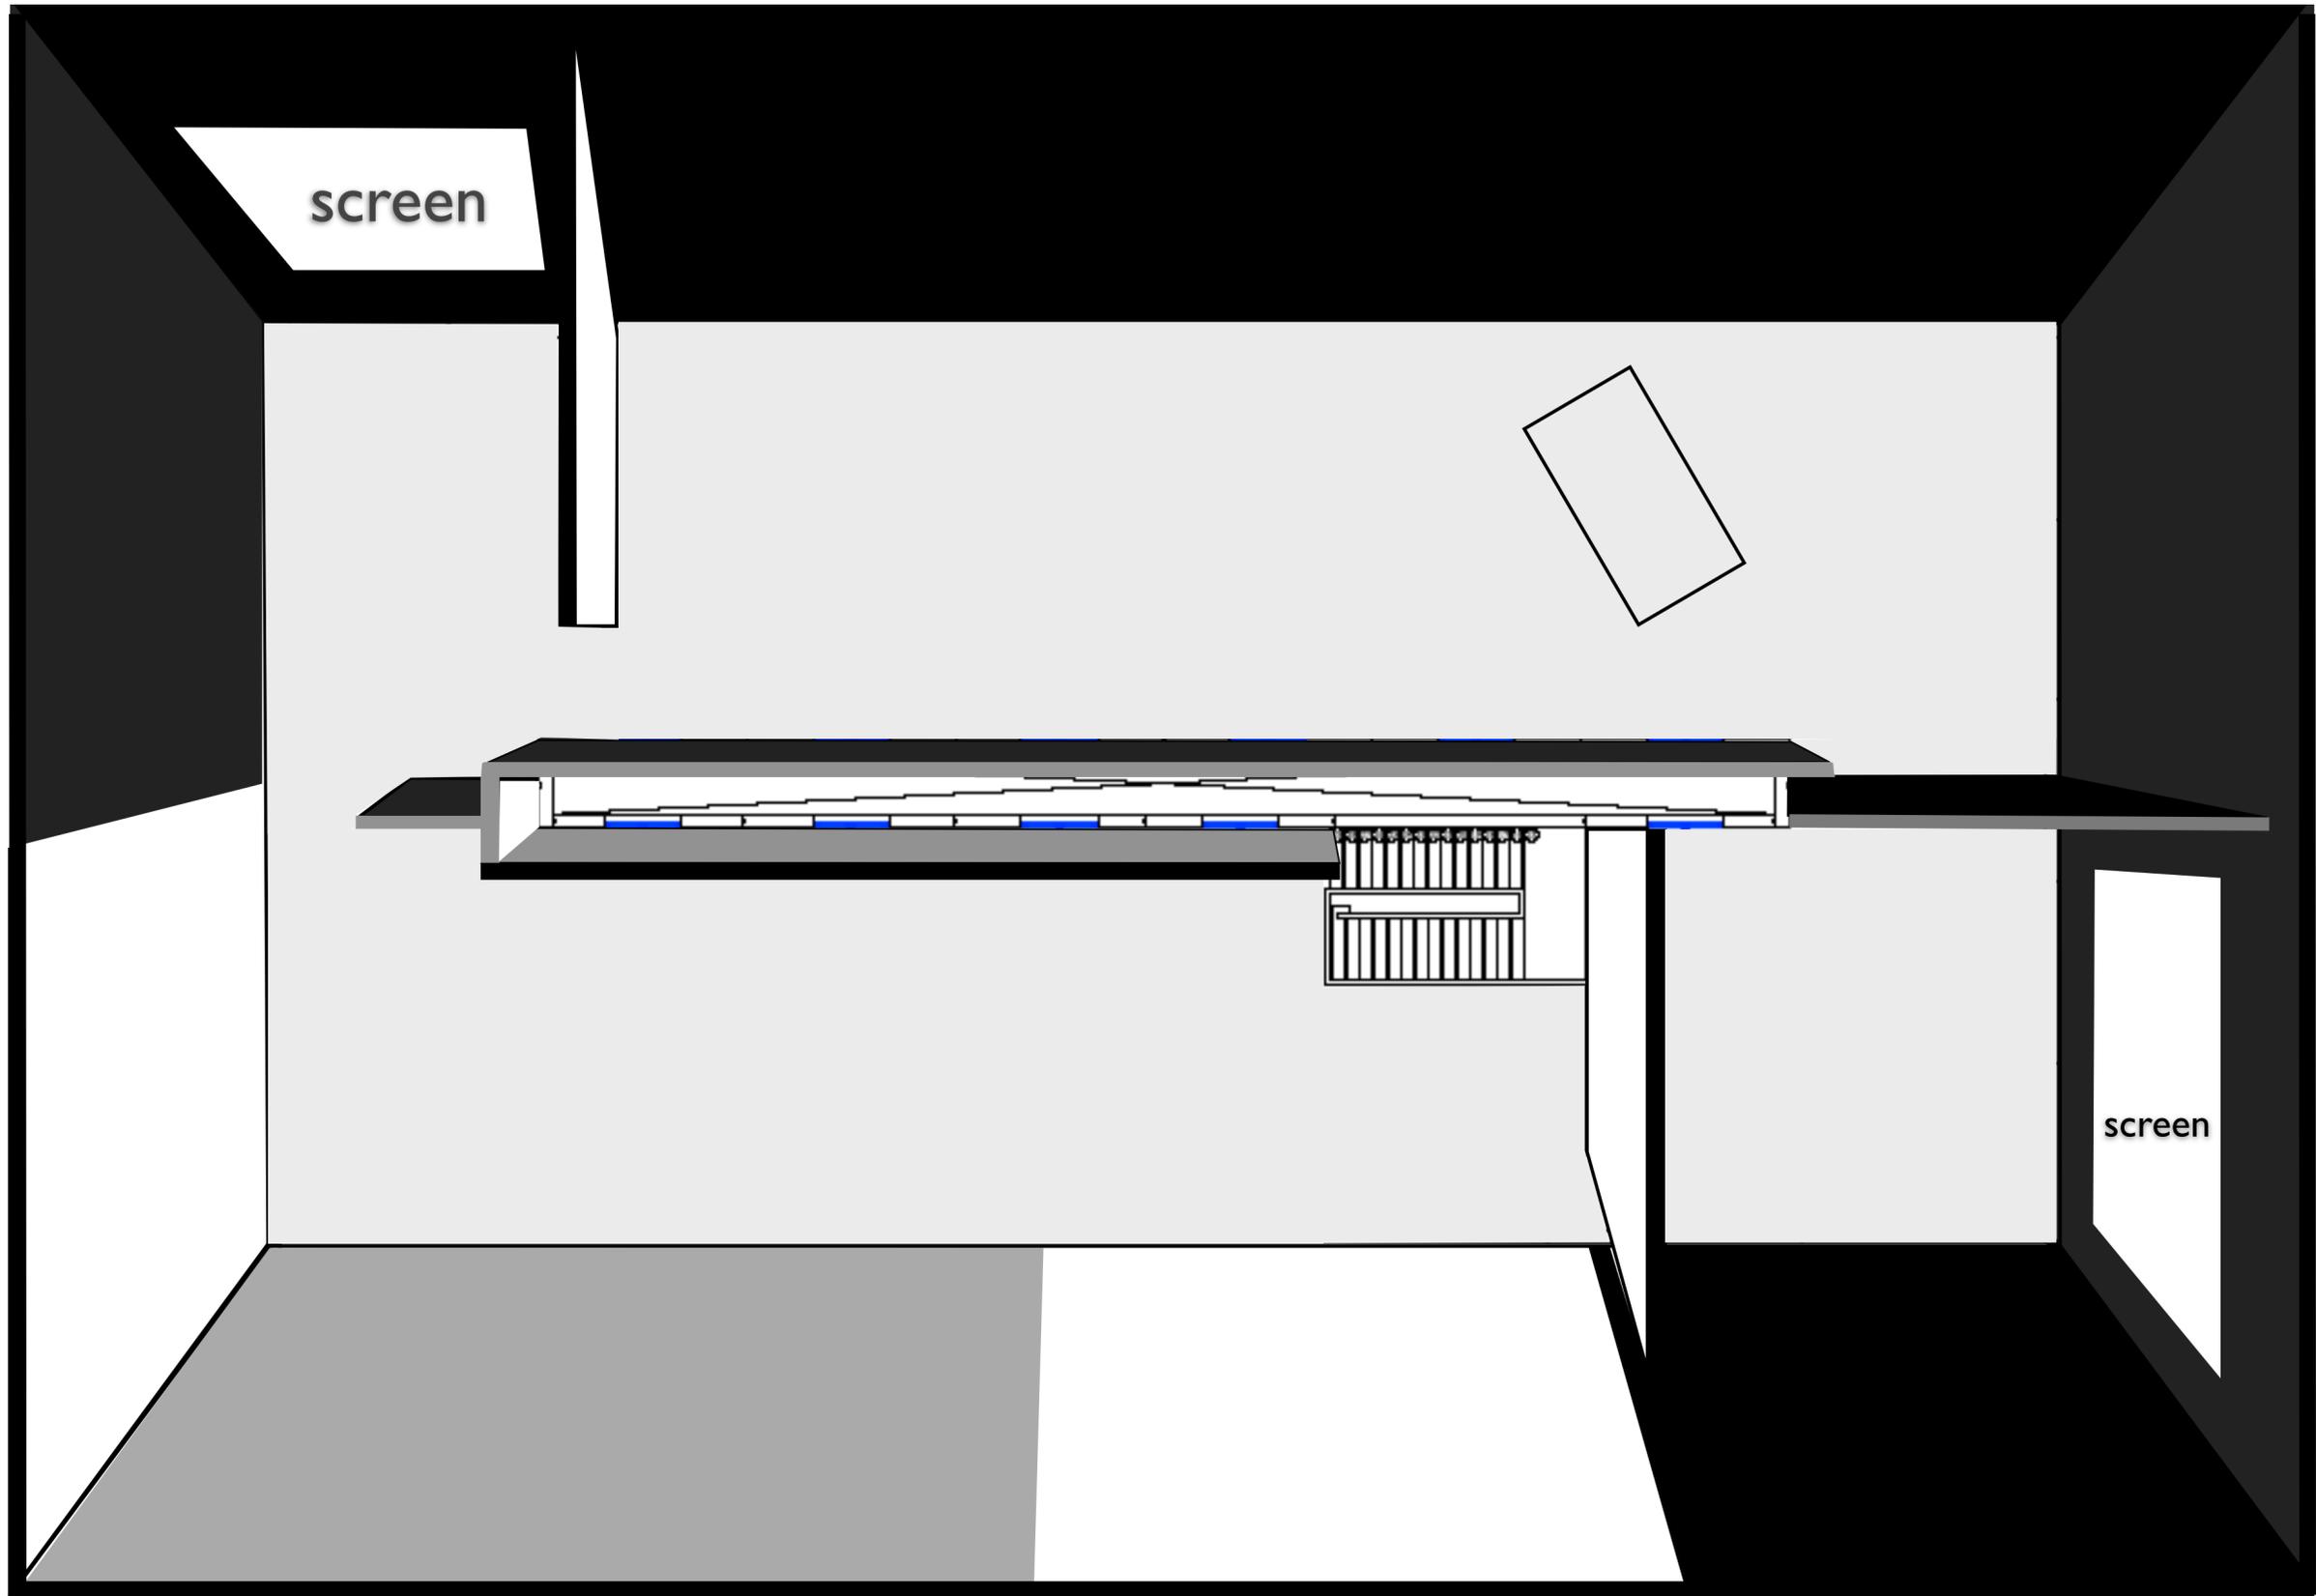


	Video projectors	Vitrene's	plinths	Video monitors+ DVD players	3 chairs and round table
Ground Floor	2	3		1	2 chairs and table
Floor one	2	3	2	1+1 (smallish monitor)	1 chair
Total	4	6	2	3 Monitors and DVD players	


Plan Elevation

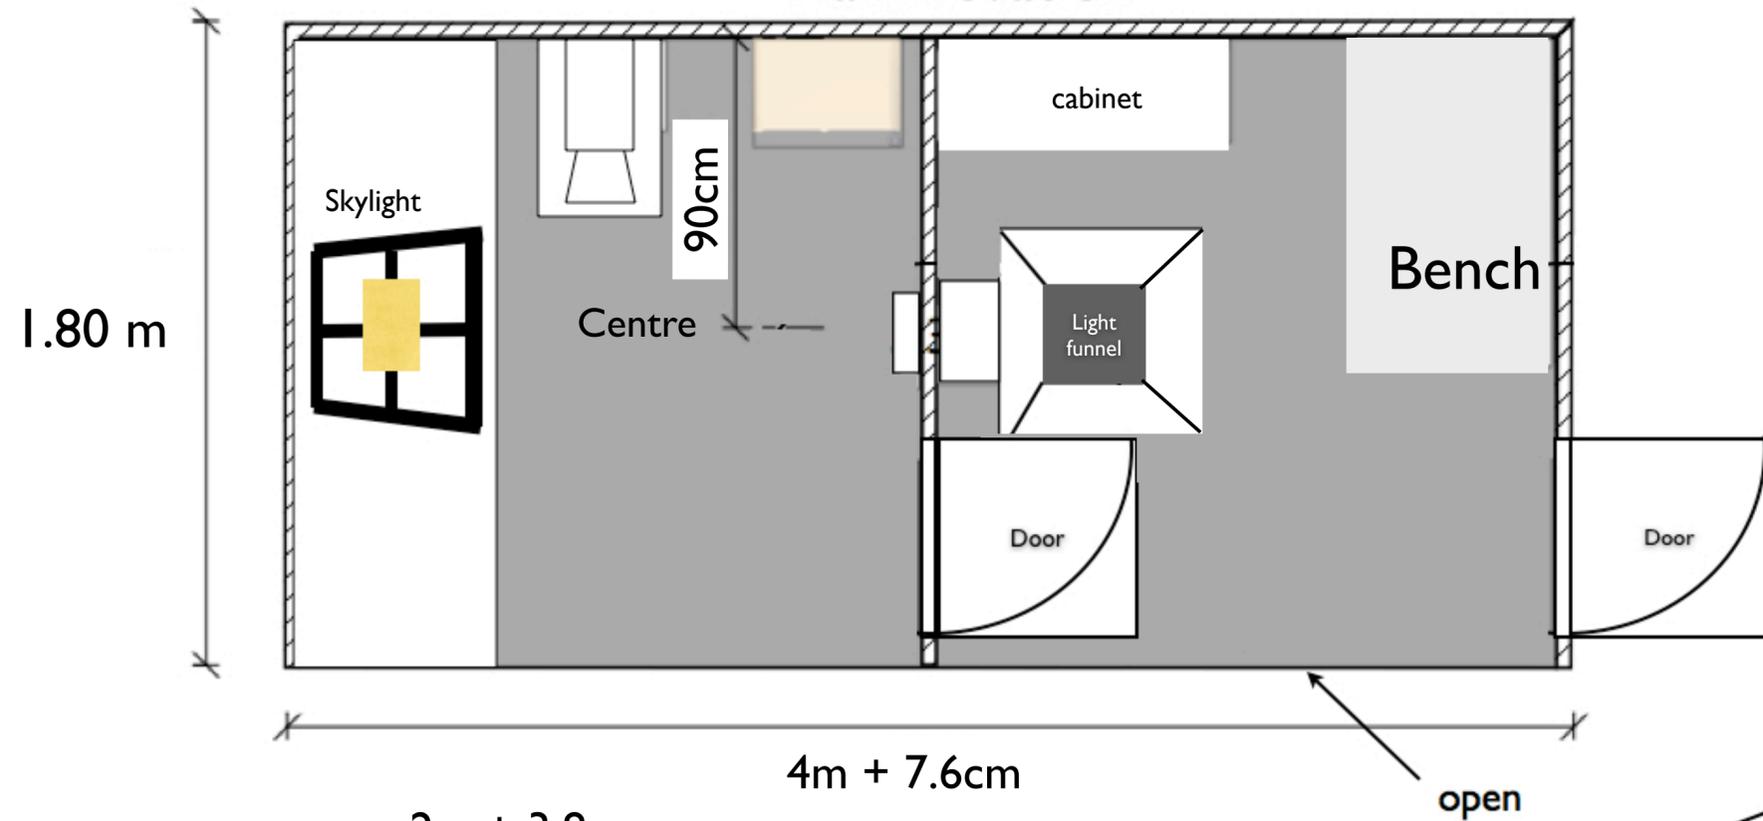

Optographic chamber	Museum of Optography
Derek Ogbourne	2011

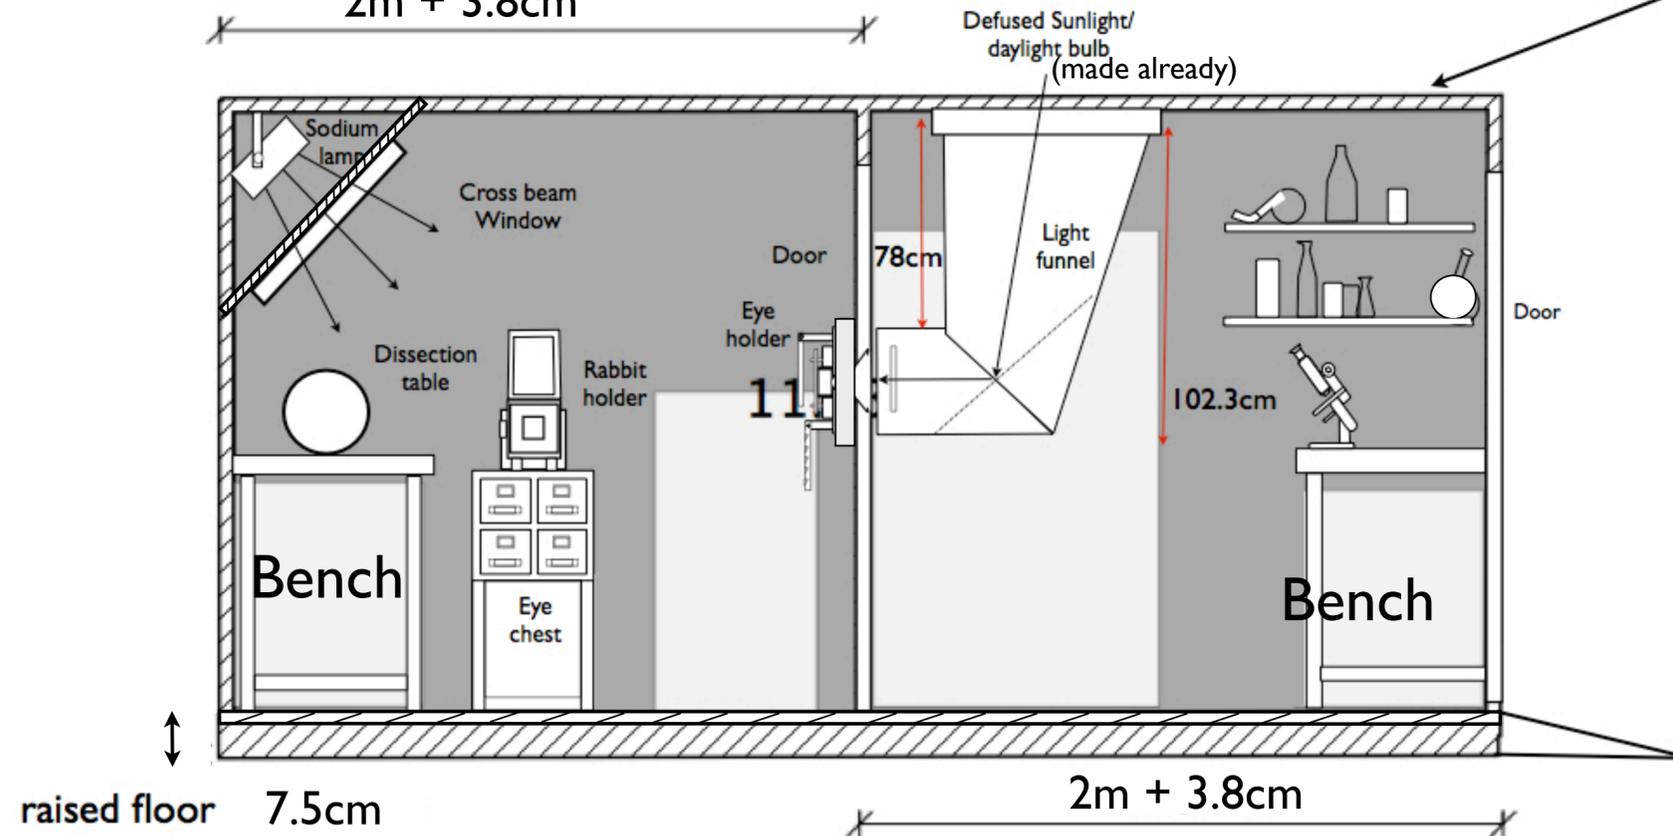


Front Elevation

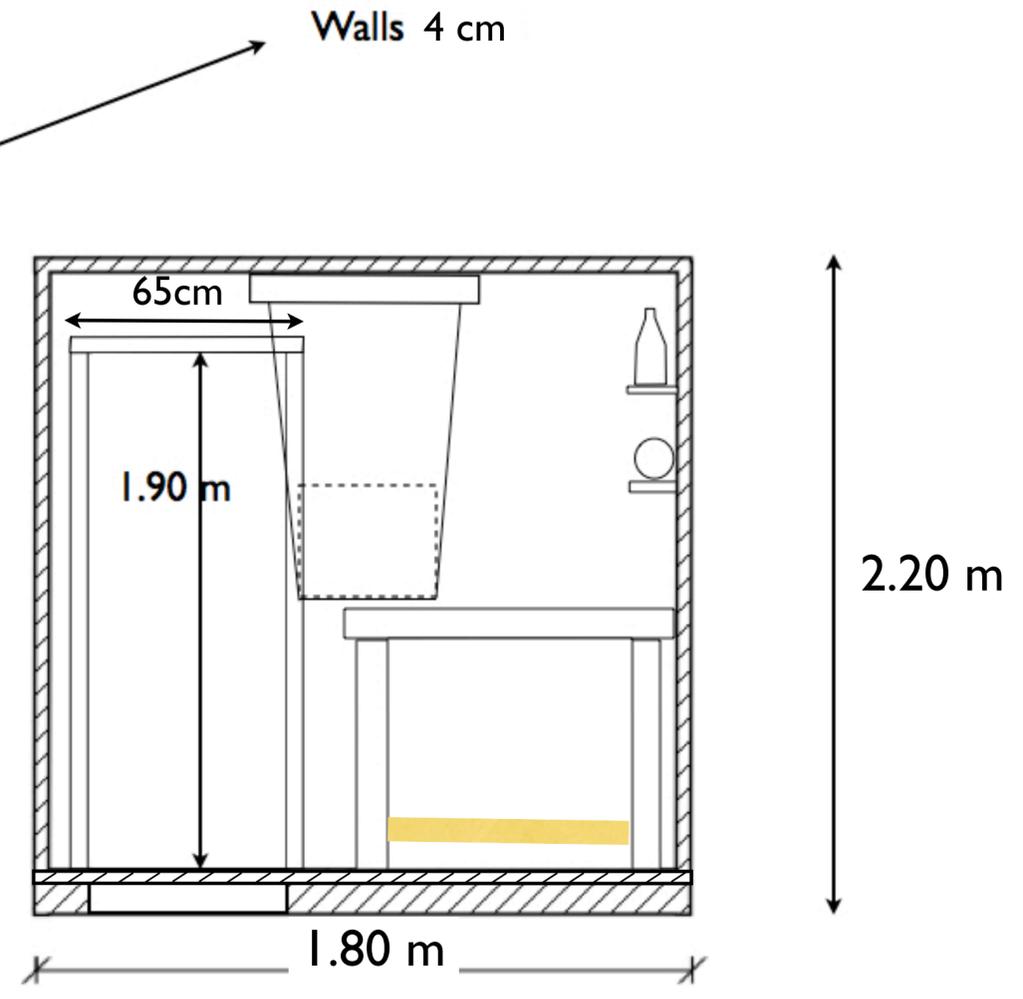

Side Elevation



Plan Elevation

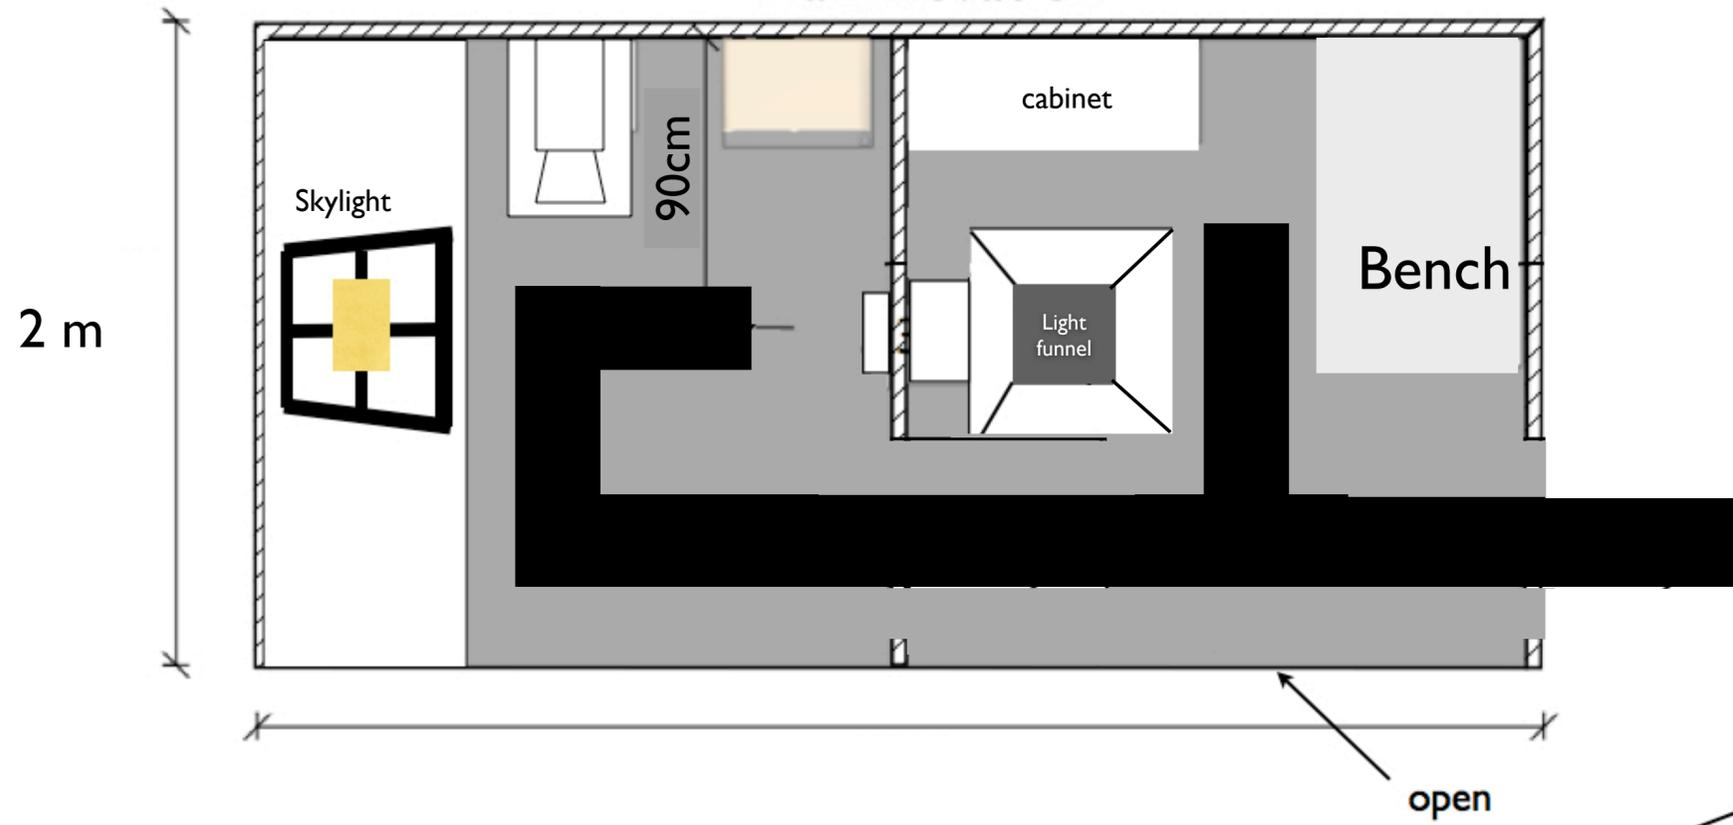

Optographic chamber	Museum of Optography
Derek Ogbourne	2011












Walls
4.4cm (38+6mm)
or
Height of walkway: 13cm
Width: 35cm

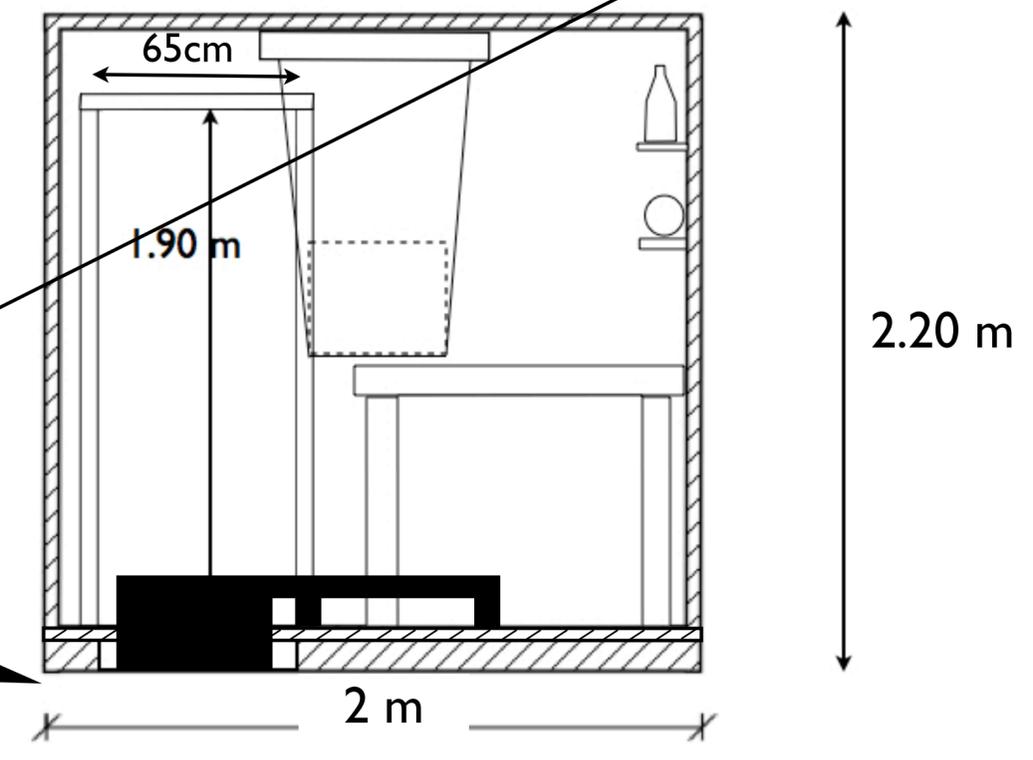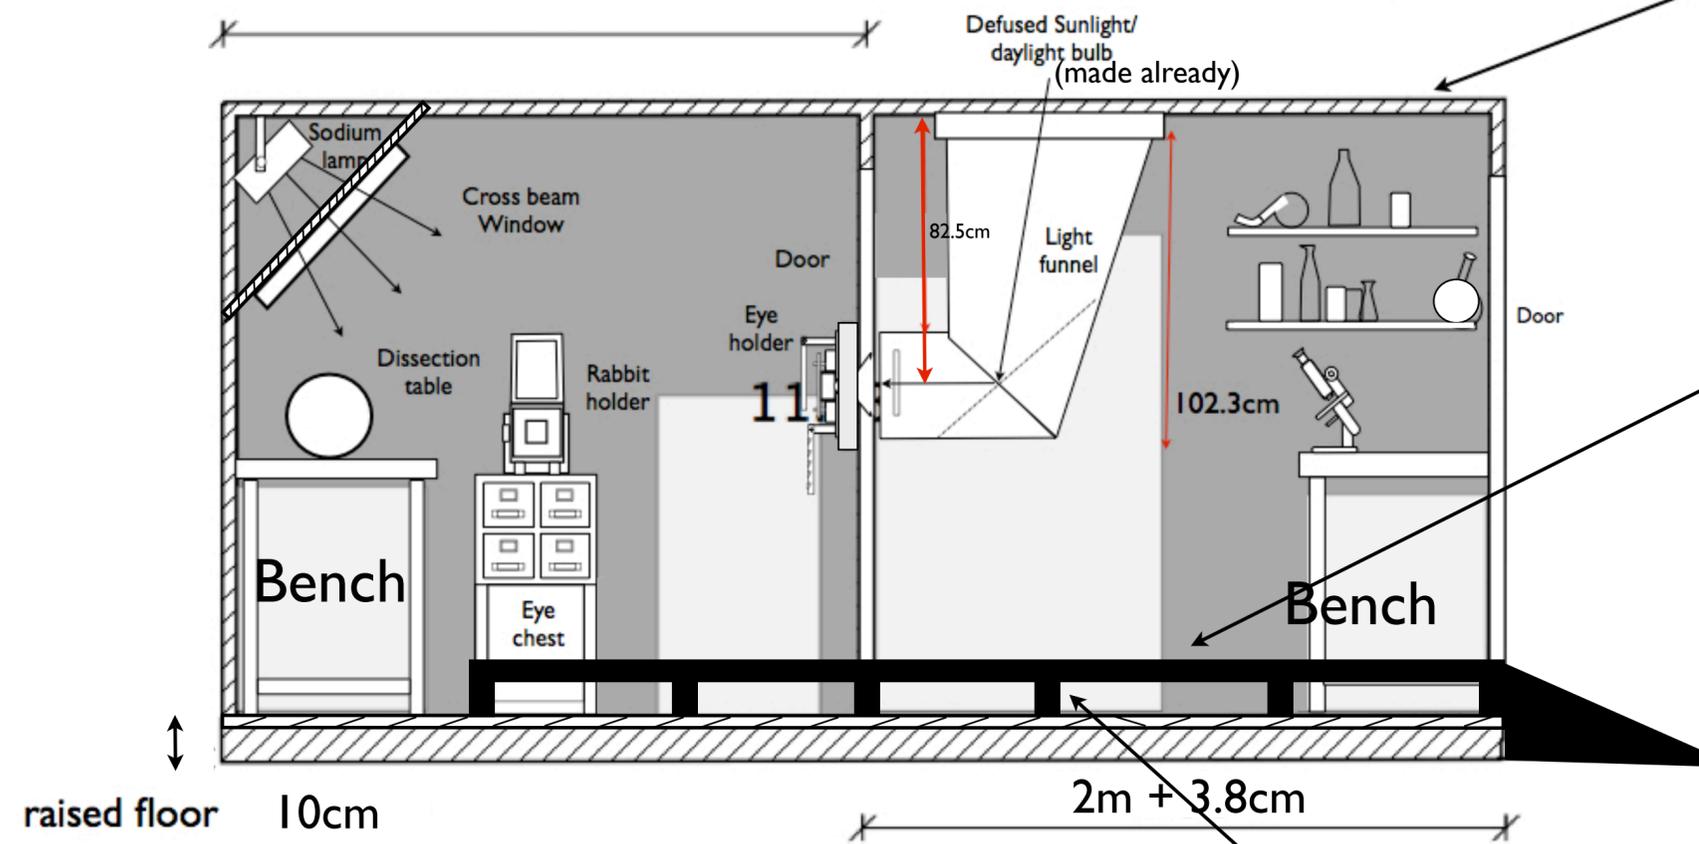


Front Elevation

Side Elevation

Struts visible to viewer

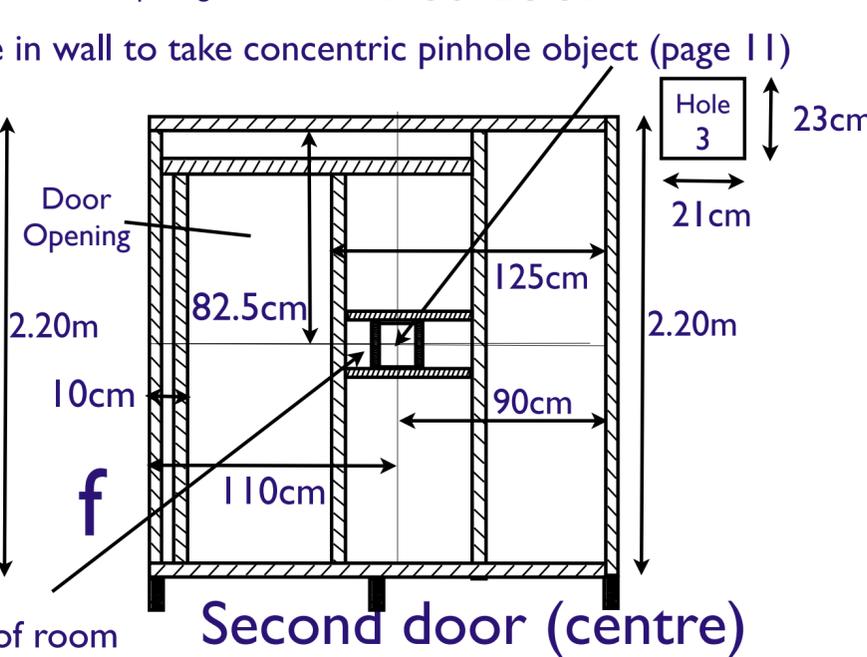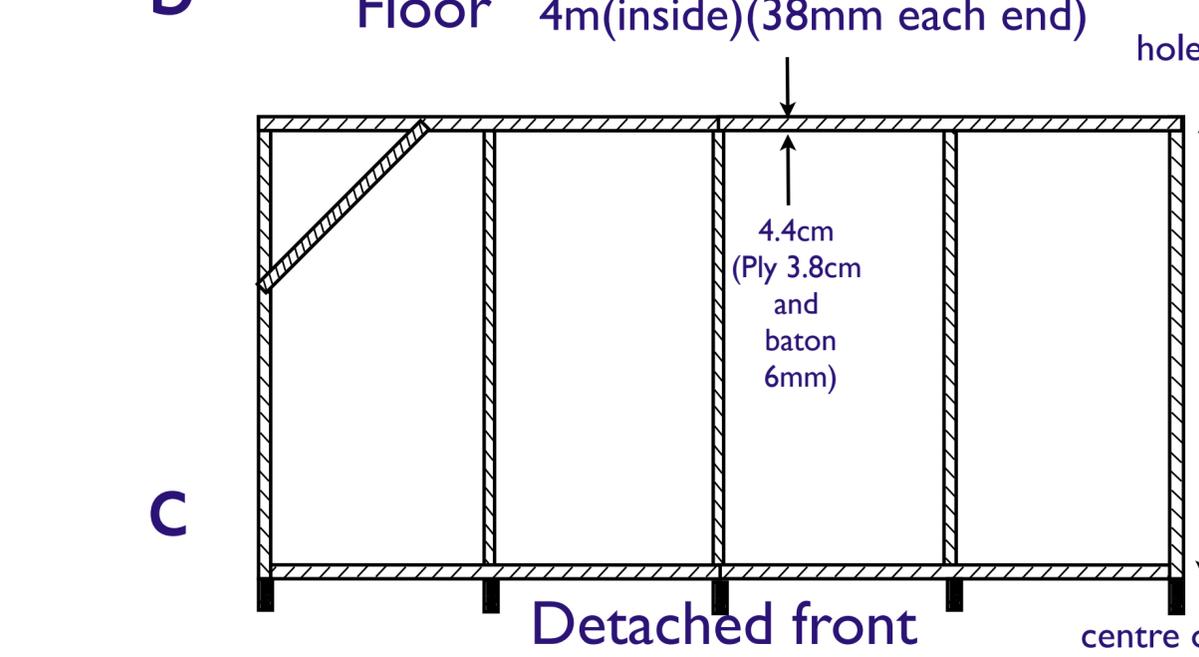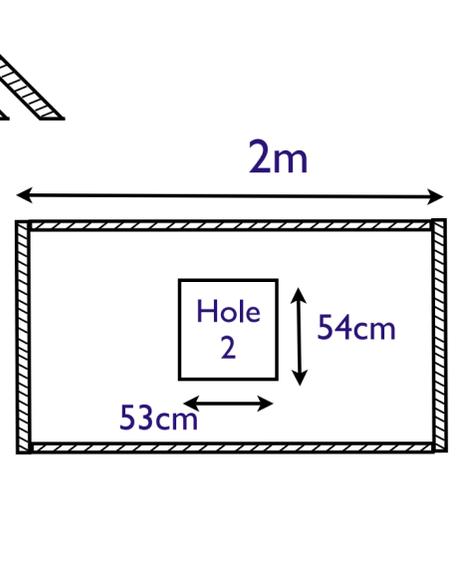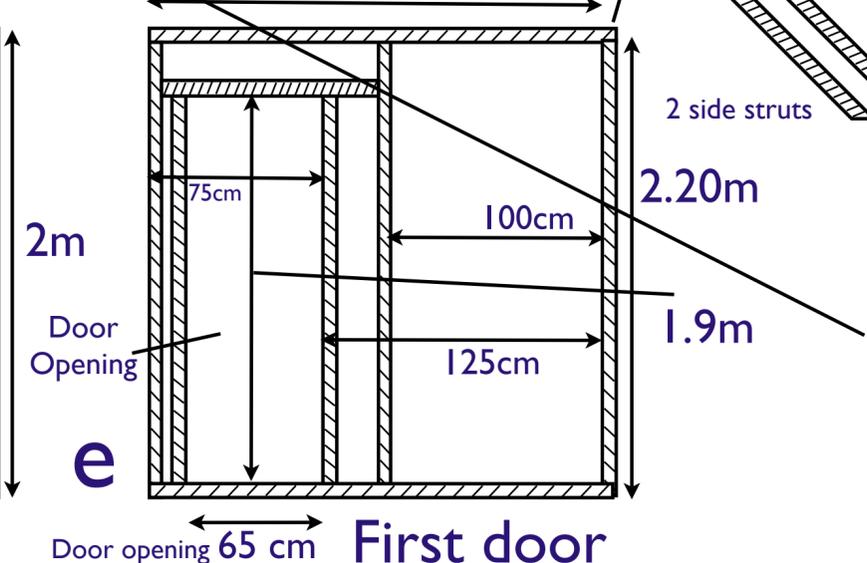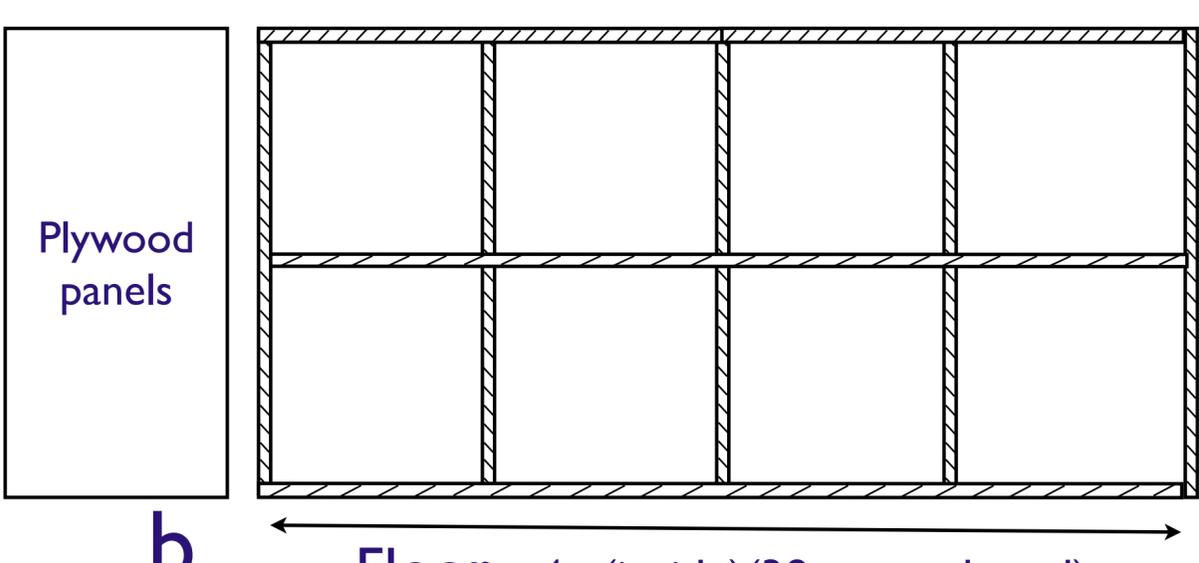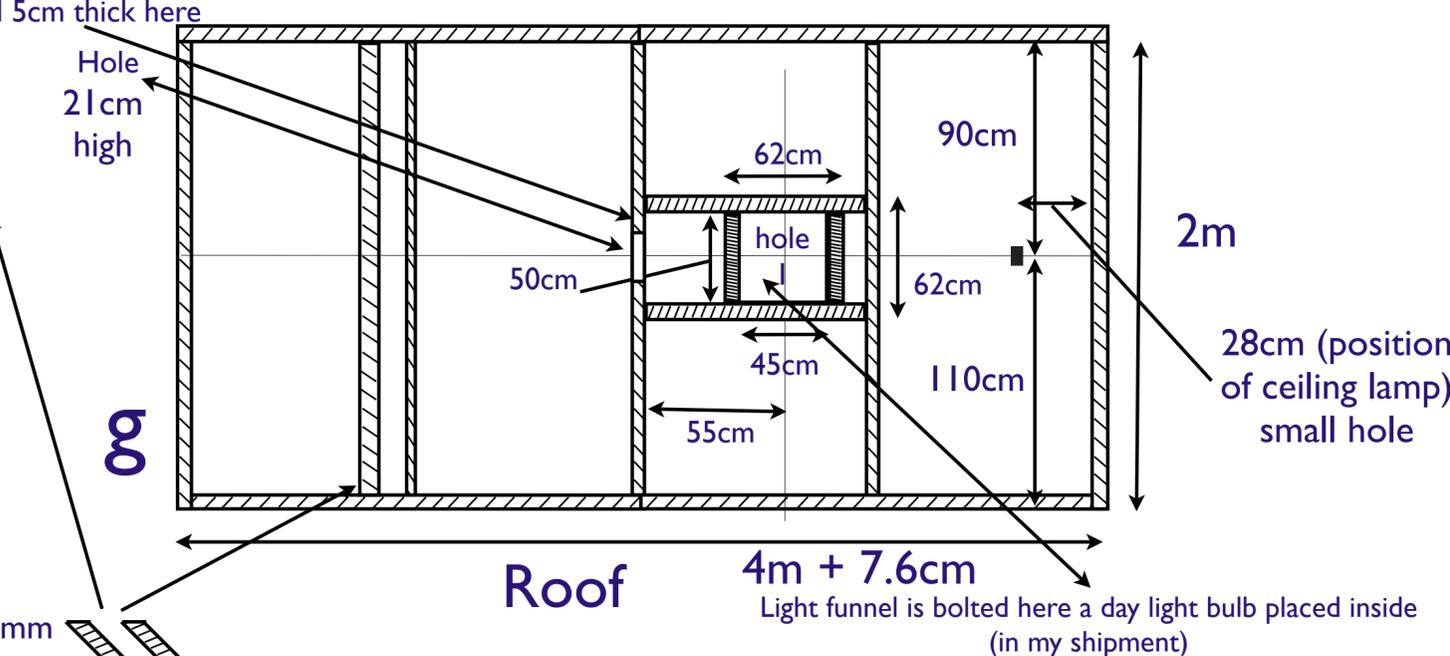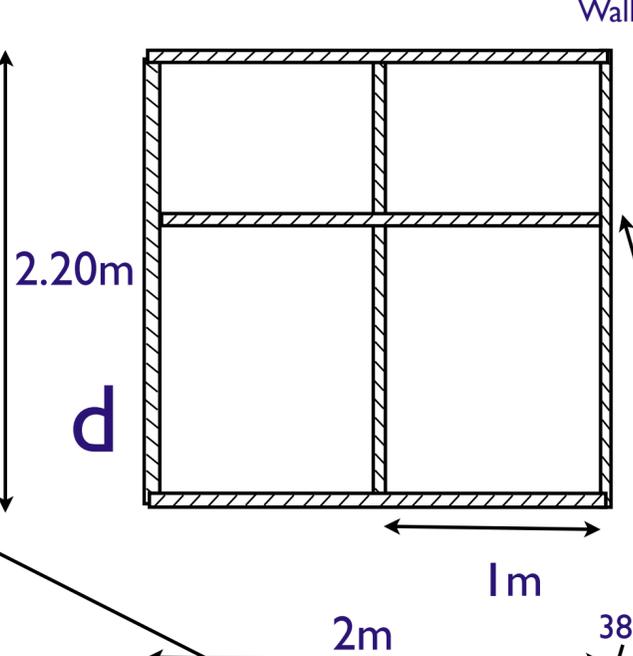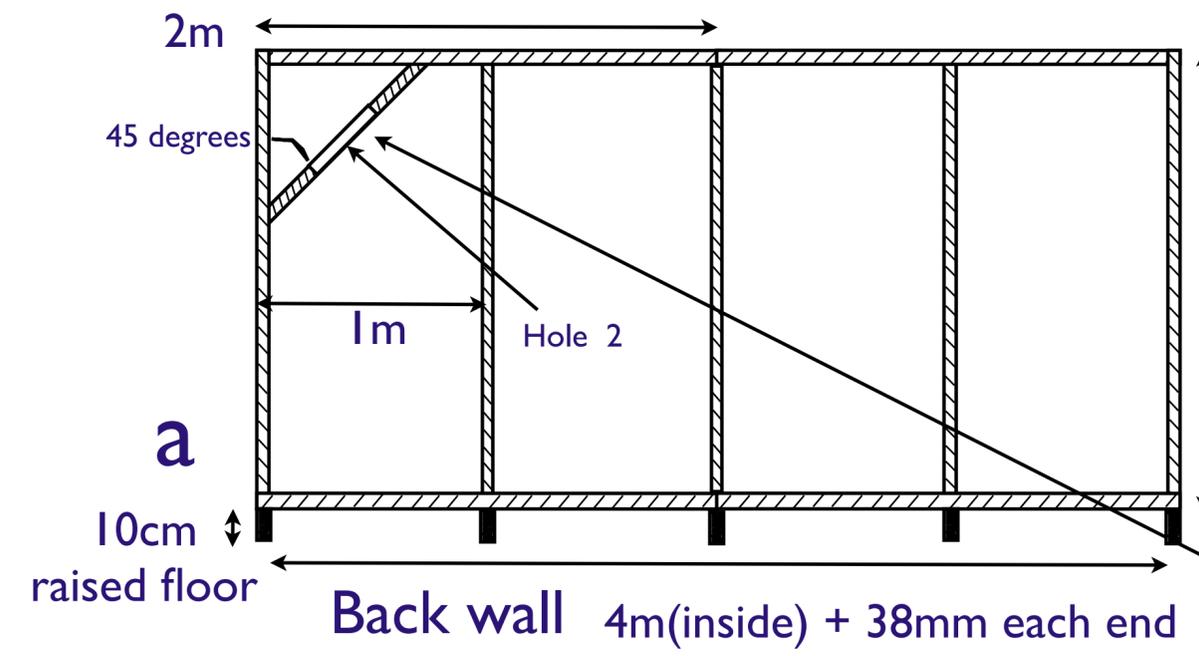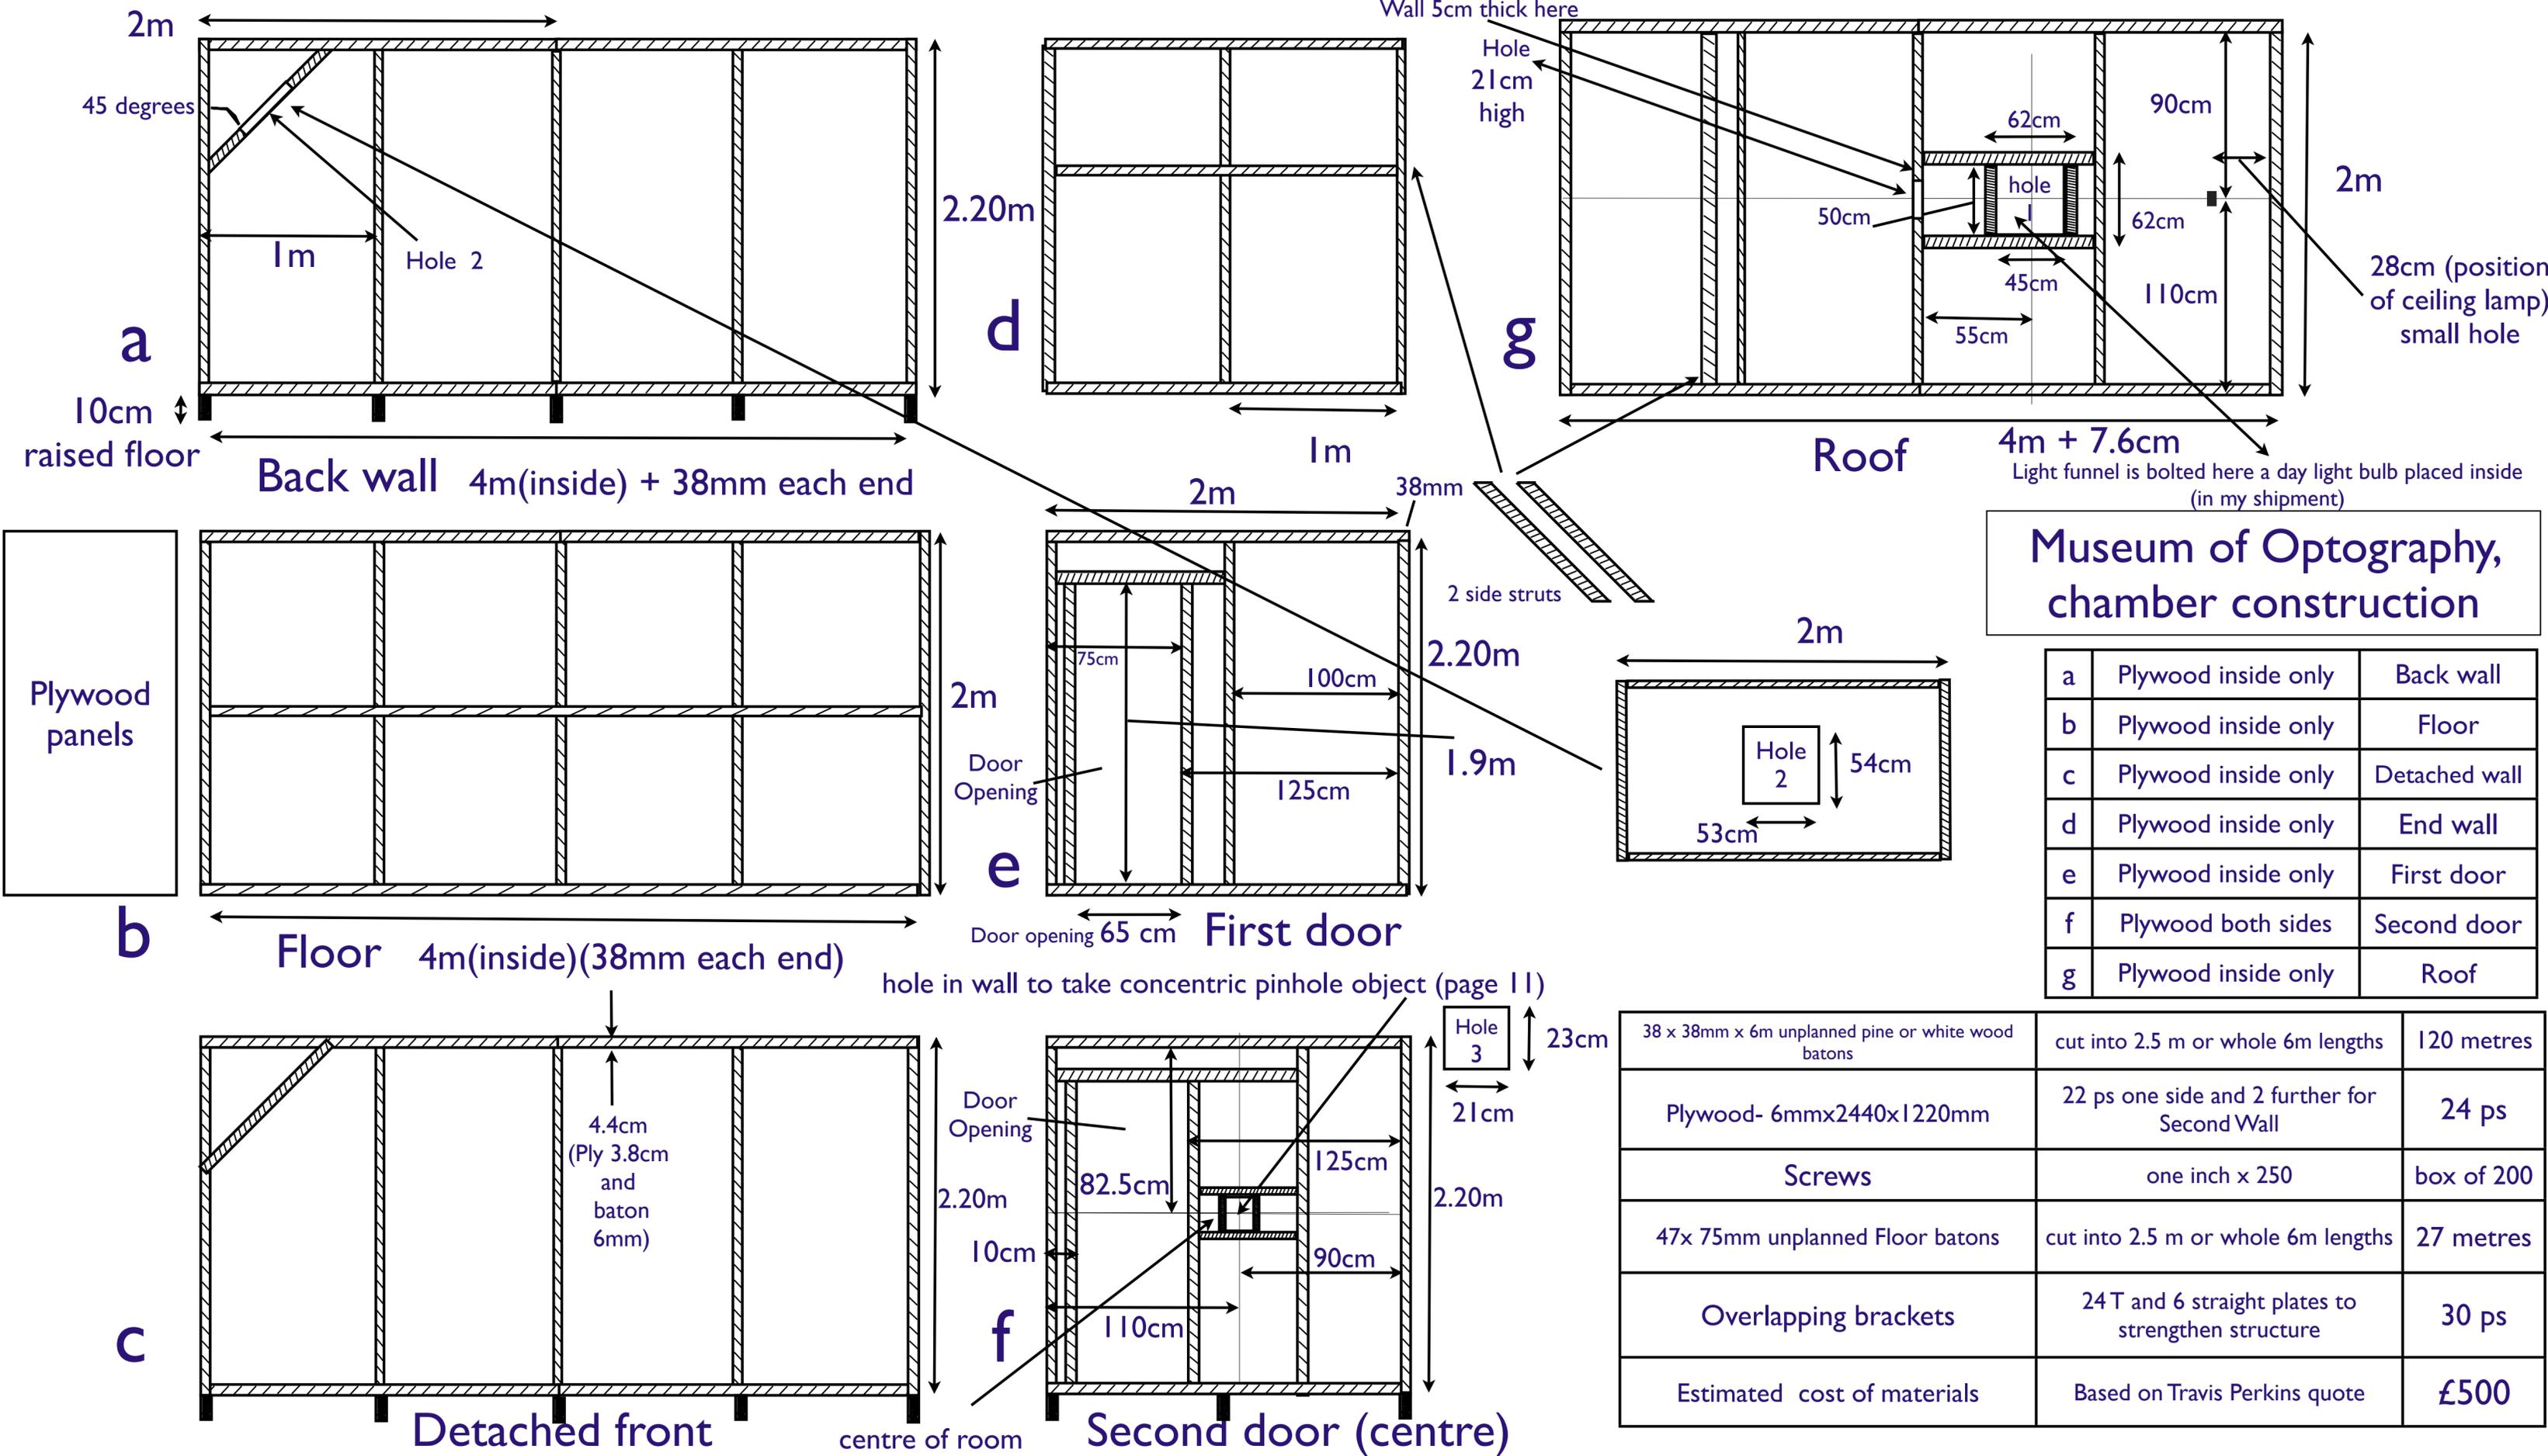


38 x 38mm x 6m unplanned pine or white wood batons	cut into 2.5 m or whole 6m lengths	120 metres
Plywood- 6mmx2440x1220mm	22 ps one side and 2 further for Second Wall	24 ps
Screws	one inch x 250	box of 200
47x 75mm unplanned Floor batons	cut into 2.5 m or whole 6m lengths	27 metres
Overlapping brackets	24 T and 6 straight plates to strengthen structure	30 ps
Estimated cost of materials	Based on Travis Perkins quote	£500

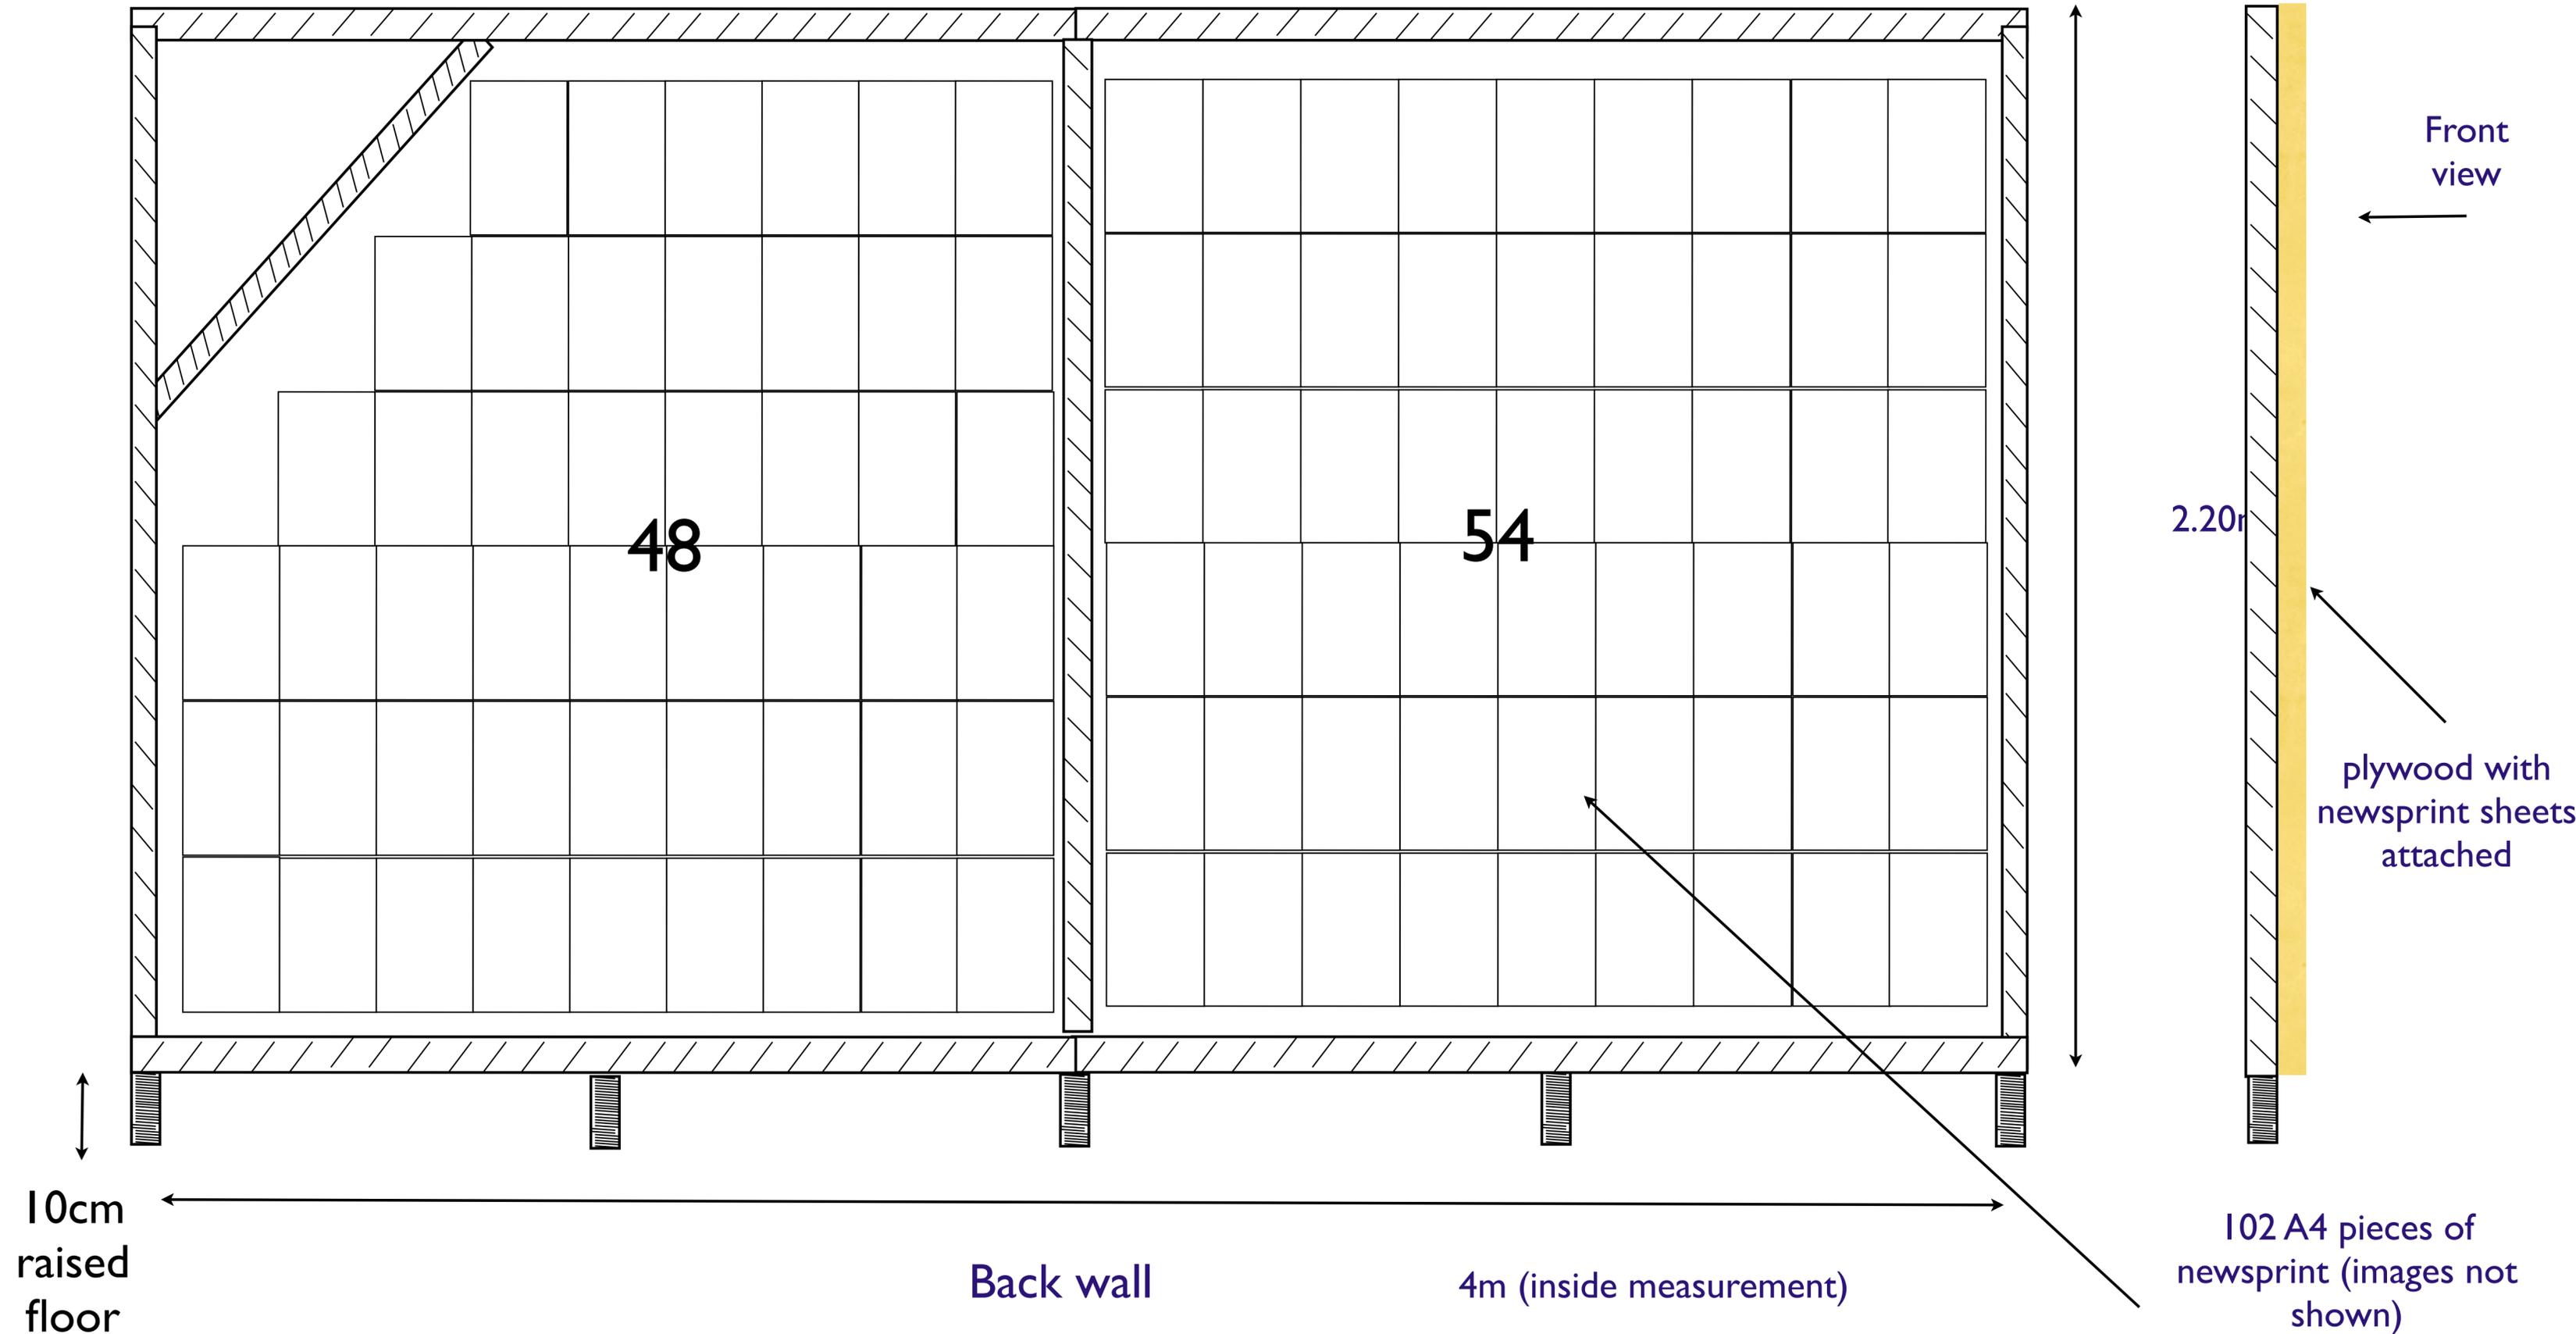

This is the removed wall from the Optographic chamber, my intention is to wallpaper paste 102 sun stained newsprint sheets to the structure (you do not see the frame structure above) I am experimenting with staining methods and have no images as yet, the sheets of paper i can put in my luggage when i come to Sharjah.

Sodium lamp or normal orange colours lamp

Defused Sunlight/ daylight bulb

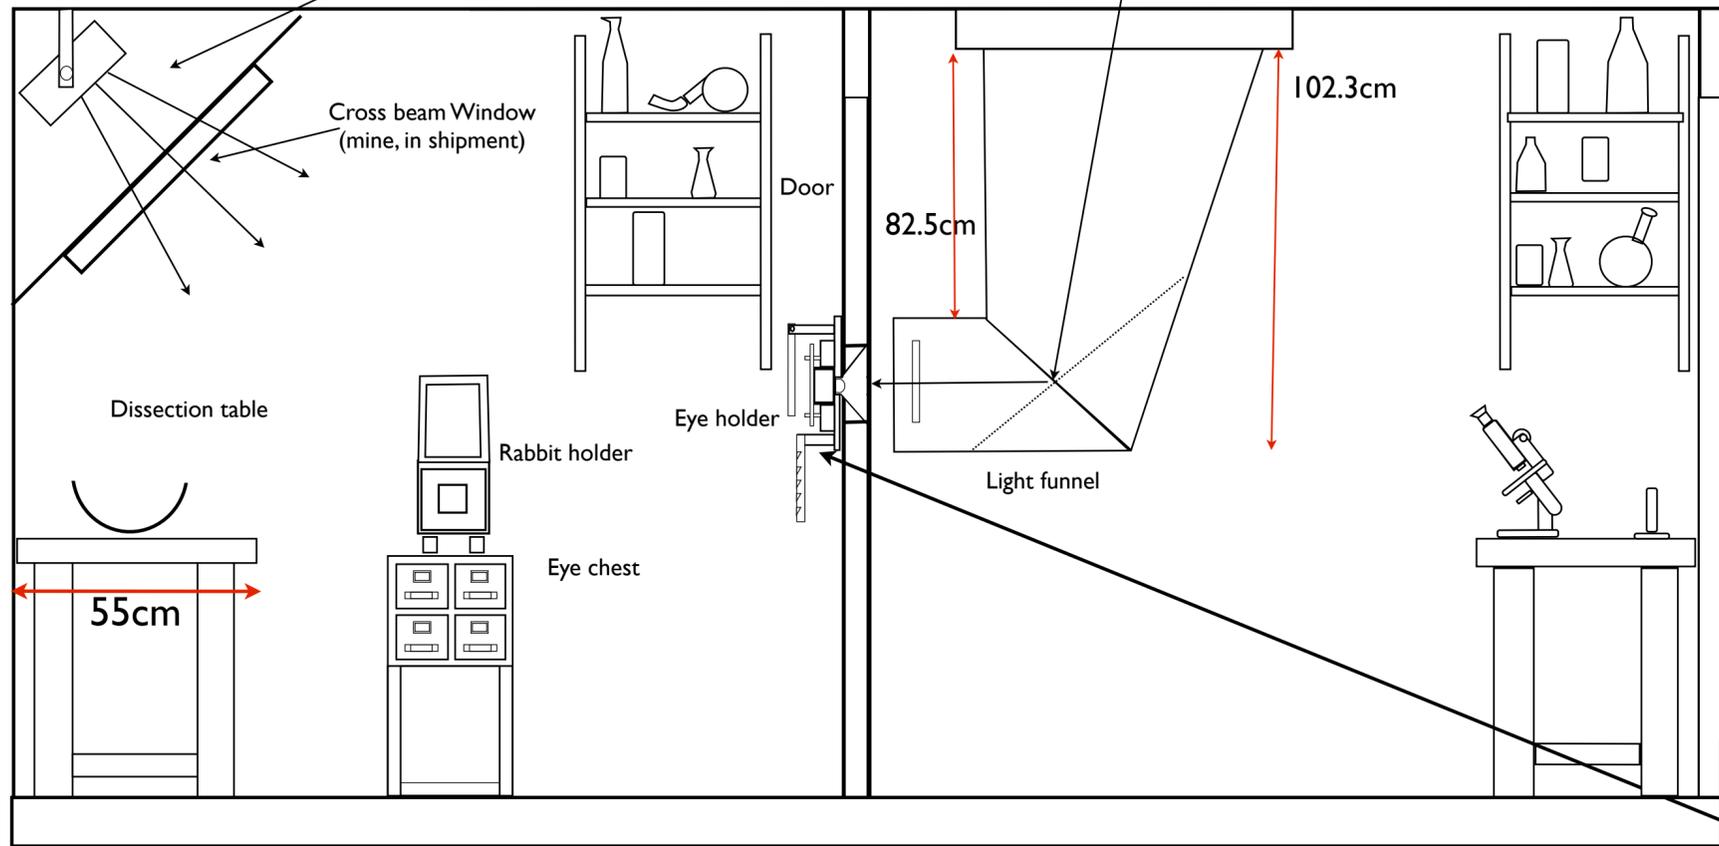

Concentric pinhole object

5cm thick

This object is in my shipment





Wall

23cm




21cm


2m 2m

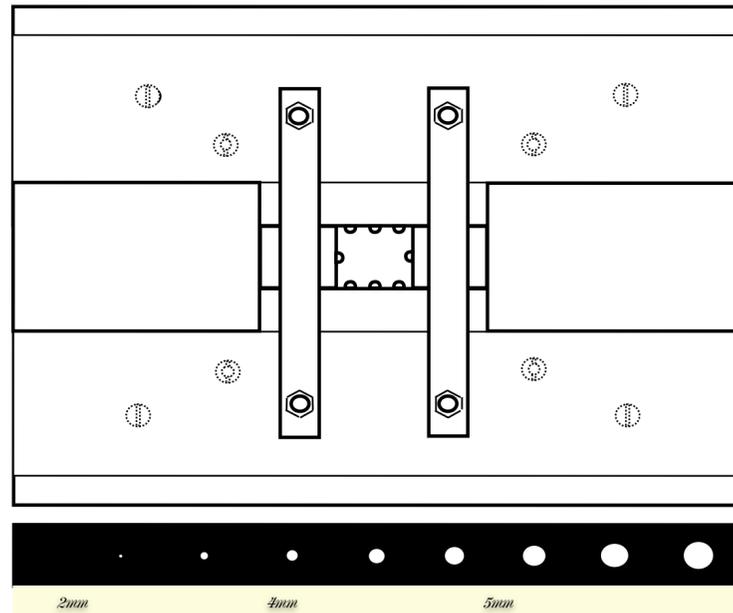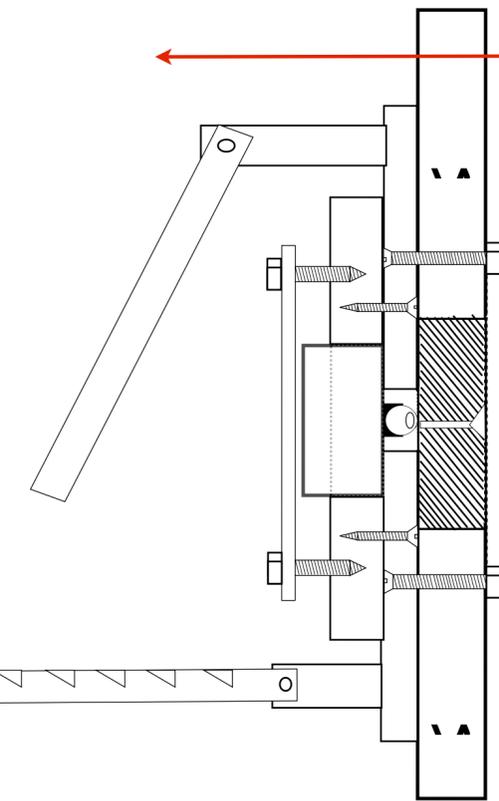


Aperture slide x2

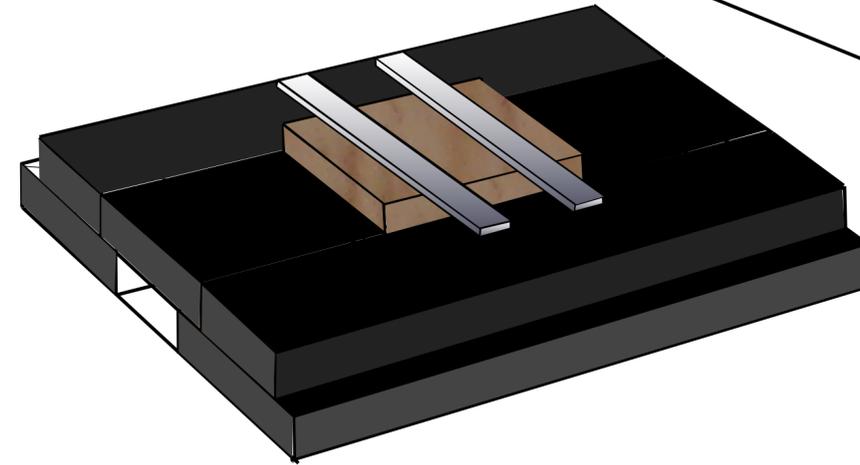

This object is in my shipment

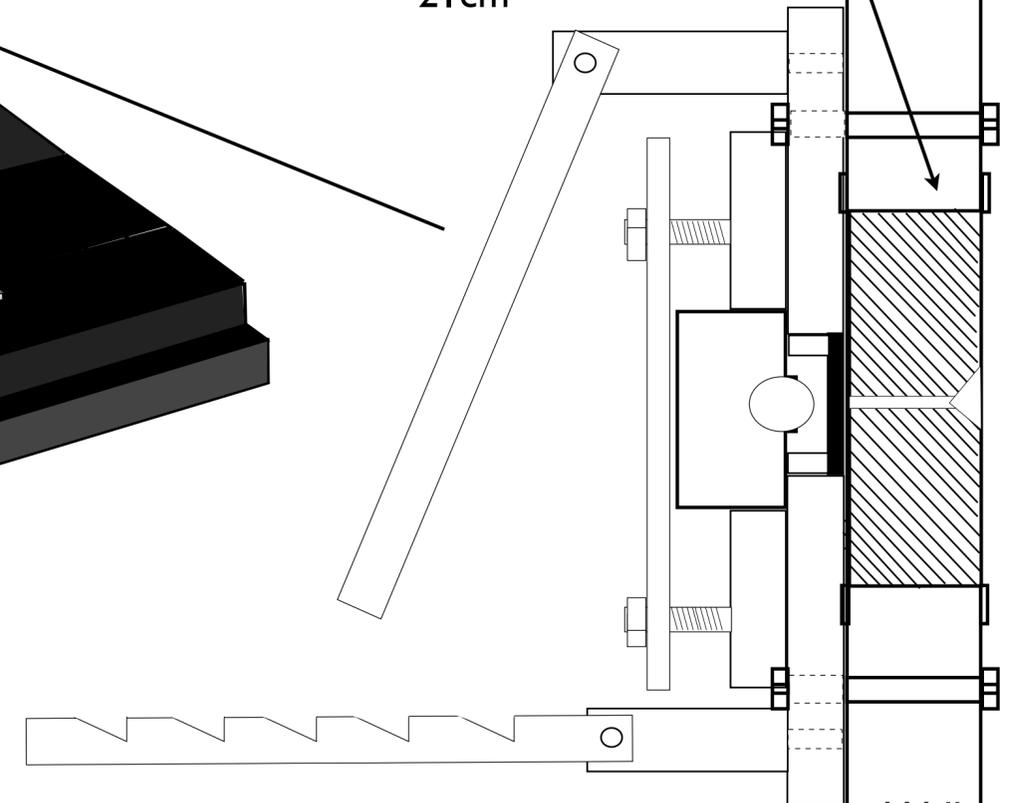

Wall

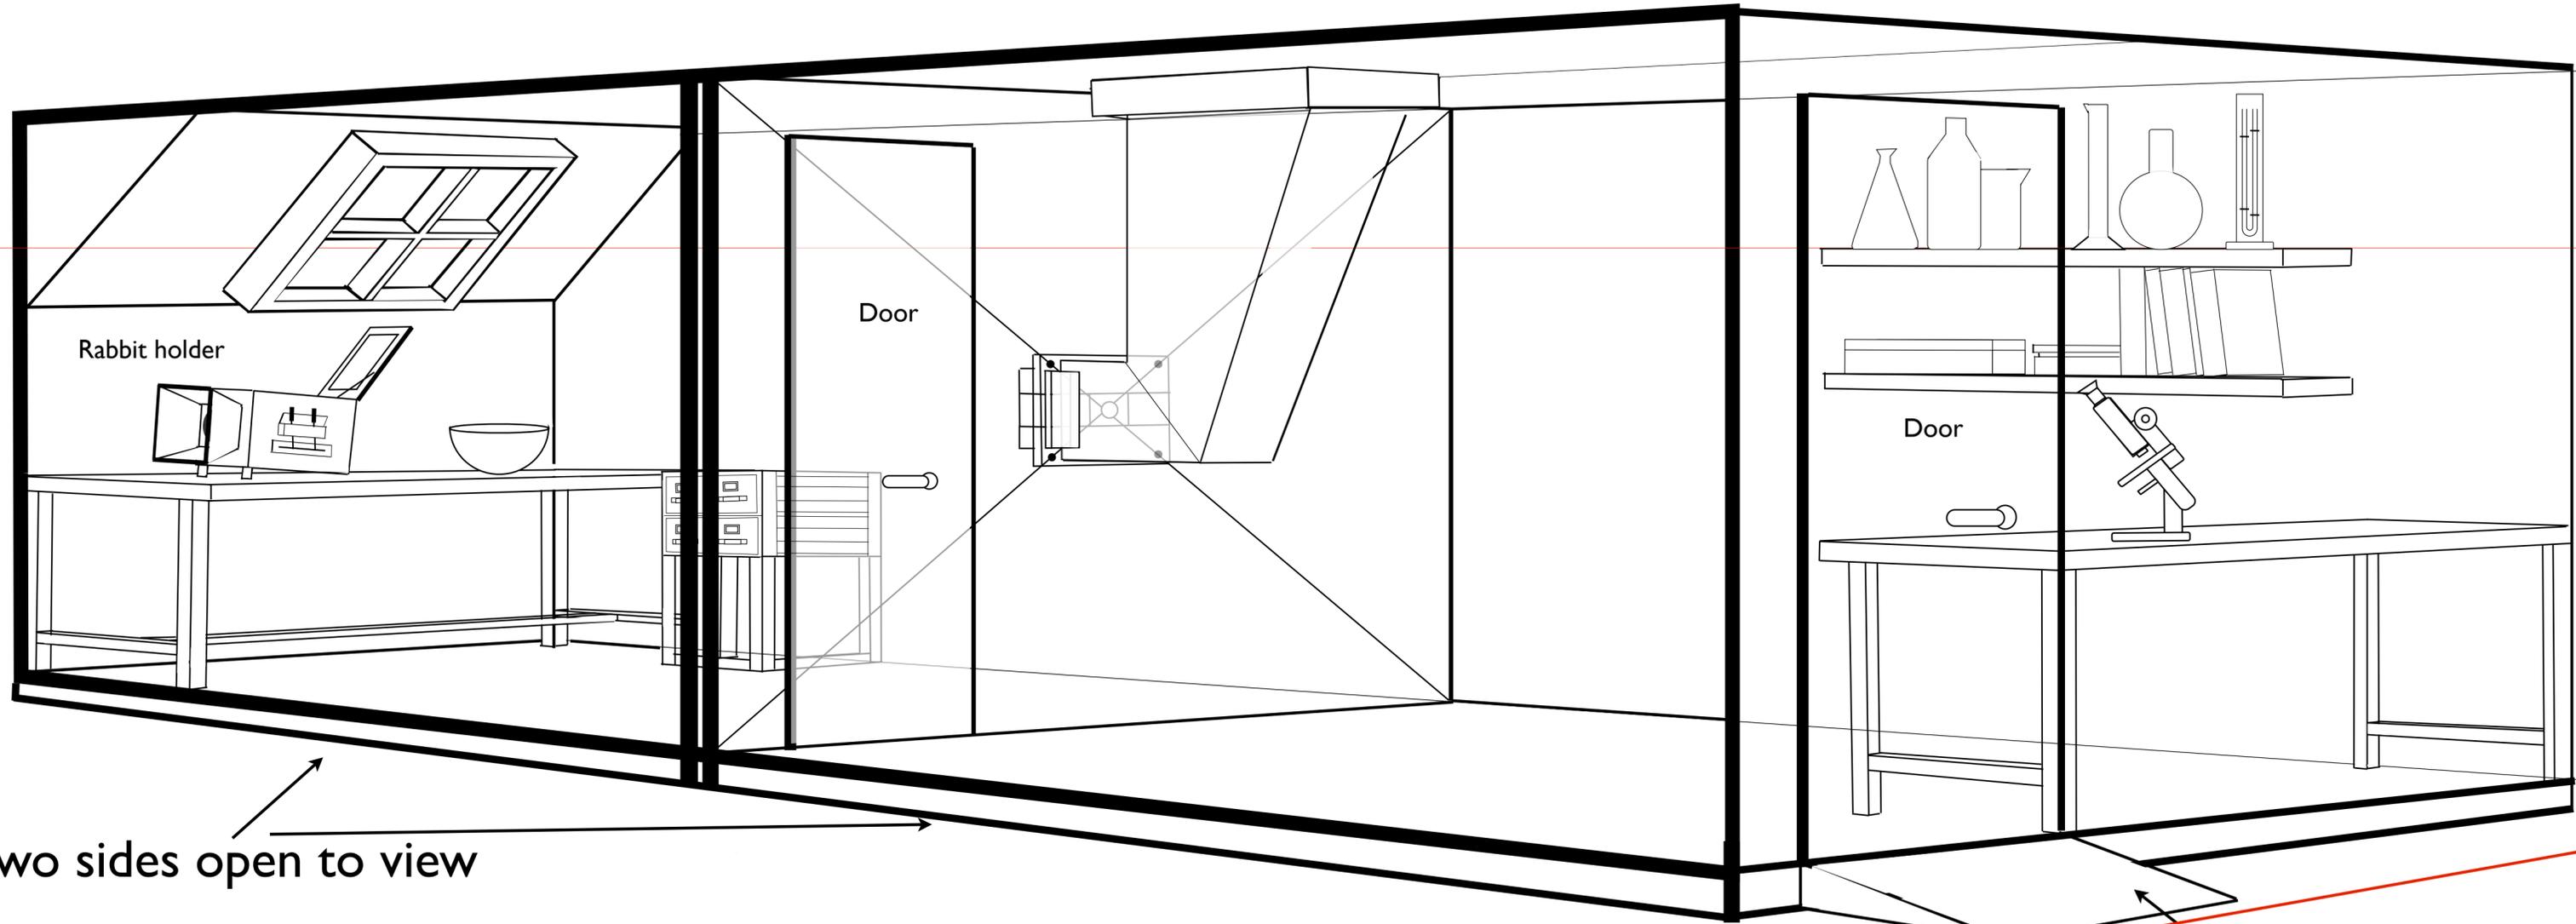

two sides open to view

or use of ramped entry

This is an older drawing (with out the ramp)

New Optographic Chamber